


PROPRIETARY INFORMATION
 REYNOLDS ARCHITECTURAL ENGINEERING CLAIMS PROPRIETARY RIGHTS TO THE INFORMATION, DESIGN AND LAYOUT DISCLOSED HEREIN. THIS DRAWING IS ISSUED FOR INFORMATIONAL PURPOSES ONLY AND MAY NOT BE REPRODUCED, DISCLOSED TO OTHERS OR USED TO DESIGN OR CONSTRUCT ANY OF THE ITEMS SHOWN HEREIN WITHOUT THE EXPRESSED WRITTEN CONSENT OF REYNOLDS ARCHITECTURAL ENGINEERING.

REV.:	DATE:	DESCRIPTION OF REVISION:	DRAWN:	CHECKED:	APPRVD.:	P.E. STAMP
D	07/19/2024	ISSUED FOR 94C PERMITTING	TB	SR	SR	
C	04/19/2024	ILLUMINATION UPDATE	TB	SR	SR	
B	03/25/2024	UPDATED PER CLIENT REVIEW	TB	SR	SR	
A	03/07/2024	ISSUED FOR PERMIT	TB	SR	SR	

DRAWING CREATED BY
 SCOTT REYNOLDS, P.E.,
 NEW YORK STATE

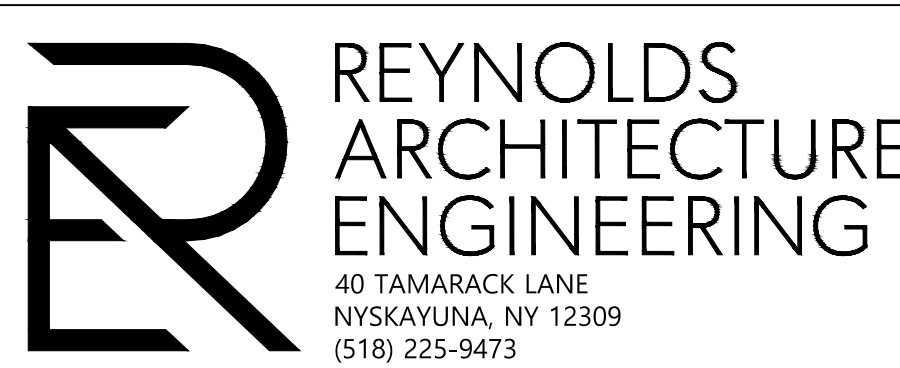

FLAT CREEK SOLAR - 200MWAC
 CORDELIO POWER
 RAPPAL RD, ROOT, NY 12166
 STATION GENERAL ARRANGEMENT
 NYPA POI

PROJ. NO:	CP-FLCK
DWG. NO:	FLCK-720P
REV.:	D
SCALE:	1" = 20'-0"