



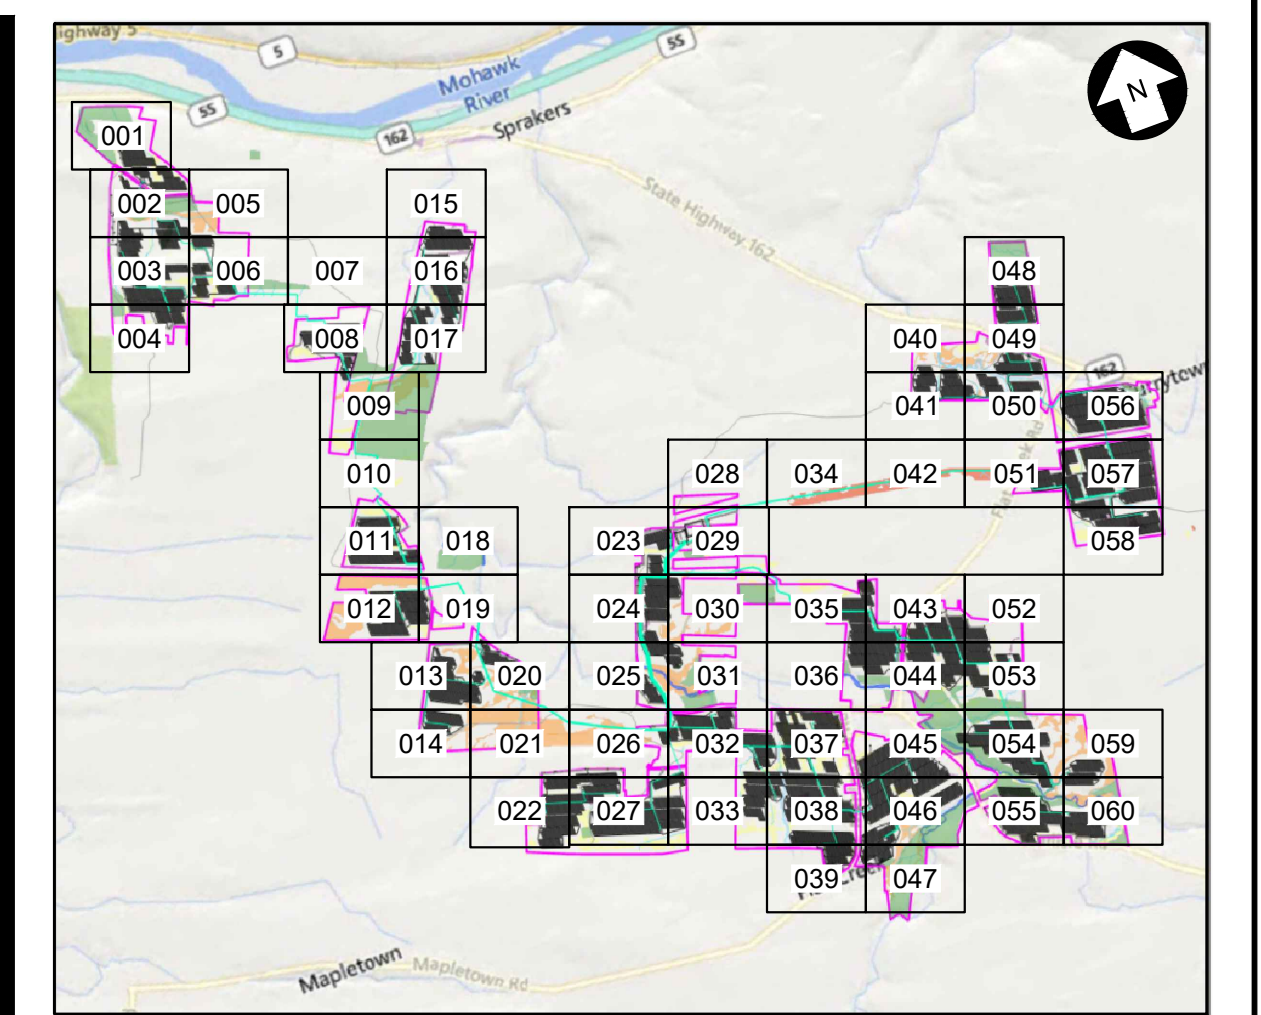

LEGEND

EXISTING	DESCRIPTION	PROPOSED
	LEASE LINE	
	PROPERTY LINE NOT PART OF LEASE	
	ADJOINER DEED LINE	
	RIGHT-OF-WAY/EASEMENT	
	ZONING SETBACK	
	NATURAL RESOURCE BUFFER	
	STONEWALL	
	FENCE	
	TREE LINE	
	TREE CLEARING AND GRUBBING	
	TREE CUTTING, NO GRUBBING	
	MAJOR CONTOUR	
	MINOR CONTOUR	
	STREAM (ALTA SURVEY)	
	STREAM (ORES)	
	STREAM (ASSUMED USAGE)	
	STREAM (ASSUMED NON-JURISDICTIONAL)	
	WETLAND (POTENTIALLY USACE ISOLATED)	
	WETLAND (NYS MAPPED CLASS 3)	
	WETLAND (ORES CLASS 4)	
	ORES WETLAND 100' BUFFER	
	WETLAND (ASSUMED USAGE)	
	SURFACE WATER (ORES)	
	SURFACE WATER (USAGE)	
	FEMA FLOODWAY	
	FEMA 100-YEAR FLOODPLAIN	
	FEMA 500-YEAR FLOODPLAIN	
	BASELINE	
	UNPAVED ACCESS ROAD	
	STABILIZED ACCESS ROAD	
	PERVIOUS ACCESS ROAD	
	LAYDOWN AREA	
	PHOTO-VOLTAIC ARRAY & INVERTER (ORIENTATION MAY VARY)	
	UTILITY POLE & OVERHEAD ELECTRIC	
	MV ROUTE & BORE PIT	
	DC ROUTE	
	SOIL BOUNDARY	
	LIMIT OF DISTURBANCE/SILT FENCE	
	SNOWMOBILE TRAIL	
	INFILTRATION TRENCH	
	STABILIZED CONST. ENTRANCE	
	VEGETATED FILTER STRIP	
	UNDISTURBED VEGETATED AREA	
	AVOIDANCE AREAS	
	VEGETATIVE BUFFER TYPE A / B	
	SOIL BORING LOCATION	

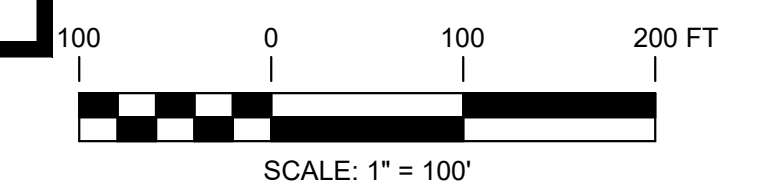

WARNING

THIS DRAWING HAS BEEN APPROVED BY A NEW YORK STATE PROFESSIONAL ENGINEER IN ACCORDANCE WITH NEW YORK EDUCATION LAW TITLE 8, ART. 145, PARA 7209. IT MUST NOT BE REVISED OR ALTERED IN ANY MANNER UNLESS AUTHORIZED BY A NYS LICENSING PROFESSIONAL ENGINEER.

THIS IS A COMPUTER AIDED DESIGN DRAWING. A RECORD OF THE REVISIONS OF THIS DOCUMENT WITH APPROVAL INITIALS/SIGNATURES & P.E. SEAL IS MAINTAINED IN THE FILES OF THE OFFICE OF RENEWABLE ENERGY SITING.



249 Western Avenue
Augusta, ME 04330





SUITE 1805 - 55 FIFTH AVE
NEW YORK, NY 10003

PROJECT NO: 435979

REV	DESCRIPTION	DATE	DES	CHK	APP
D	ISSUED FOR NYS ORES REVIEW	07/17/2024	AL	MR	-
C	ISSUED FOR FINAL REVIEW	07/01/2024	TRC	MR	-
B	ISSUED FOR CLIENT REVIEW	6/07/2024	TRC	MR	-
A	ISSUED FOR PHASE 2 CLIENT REVIEW	04/12/2024	AL	MR	-



TRC DESIGNED AL DRAWN MR CHECKED - APPROVED	FLAT CREEK SOLAR PROJECT CORDELIO POWER LP LANDSCAPE PLAN - ROOT/CANAJOHARIE NEW YORK		
- REVIEW 1 REVIEW 2	01/11/2024 DATE 1"=100' SCALE		L-101-19 REV D

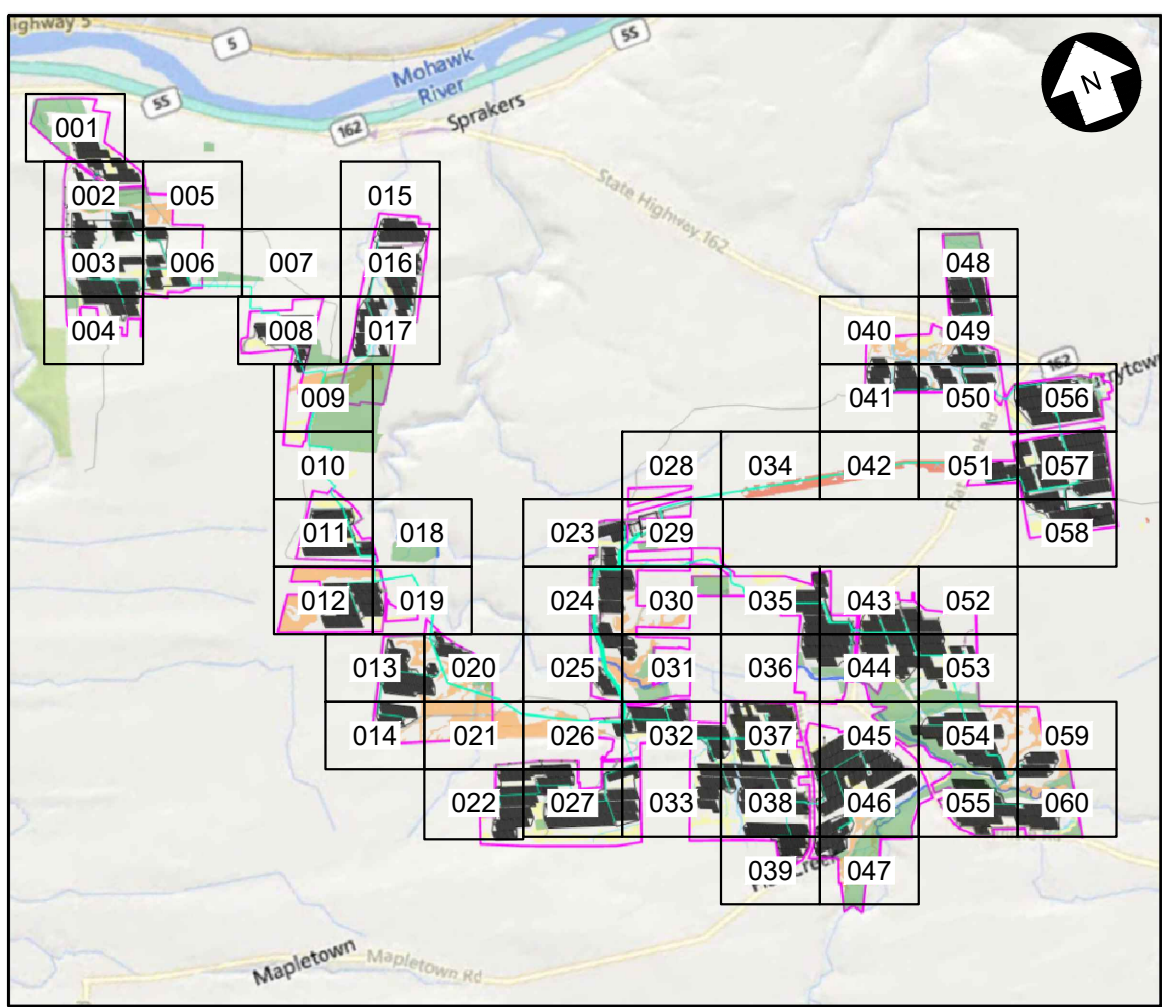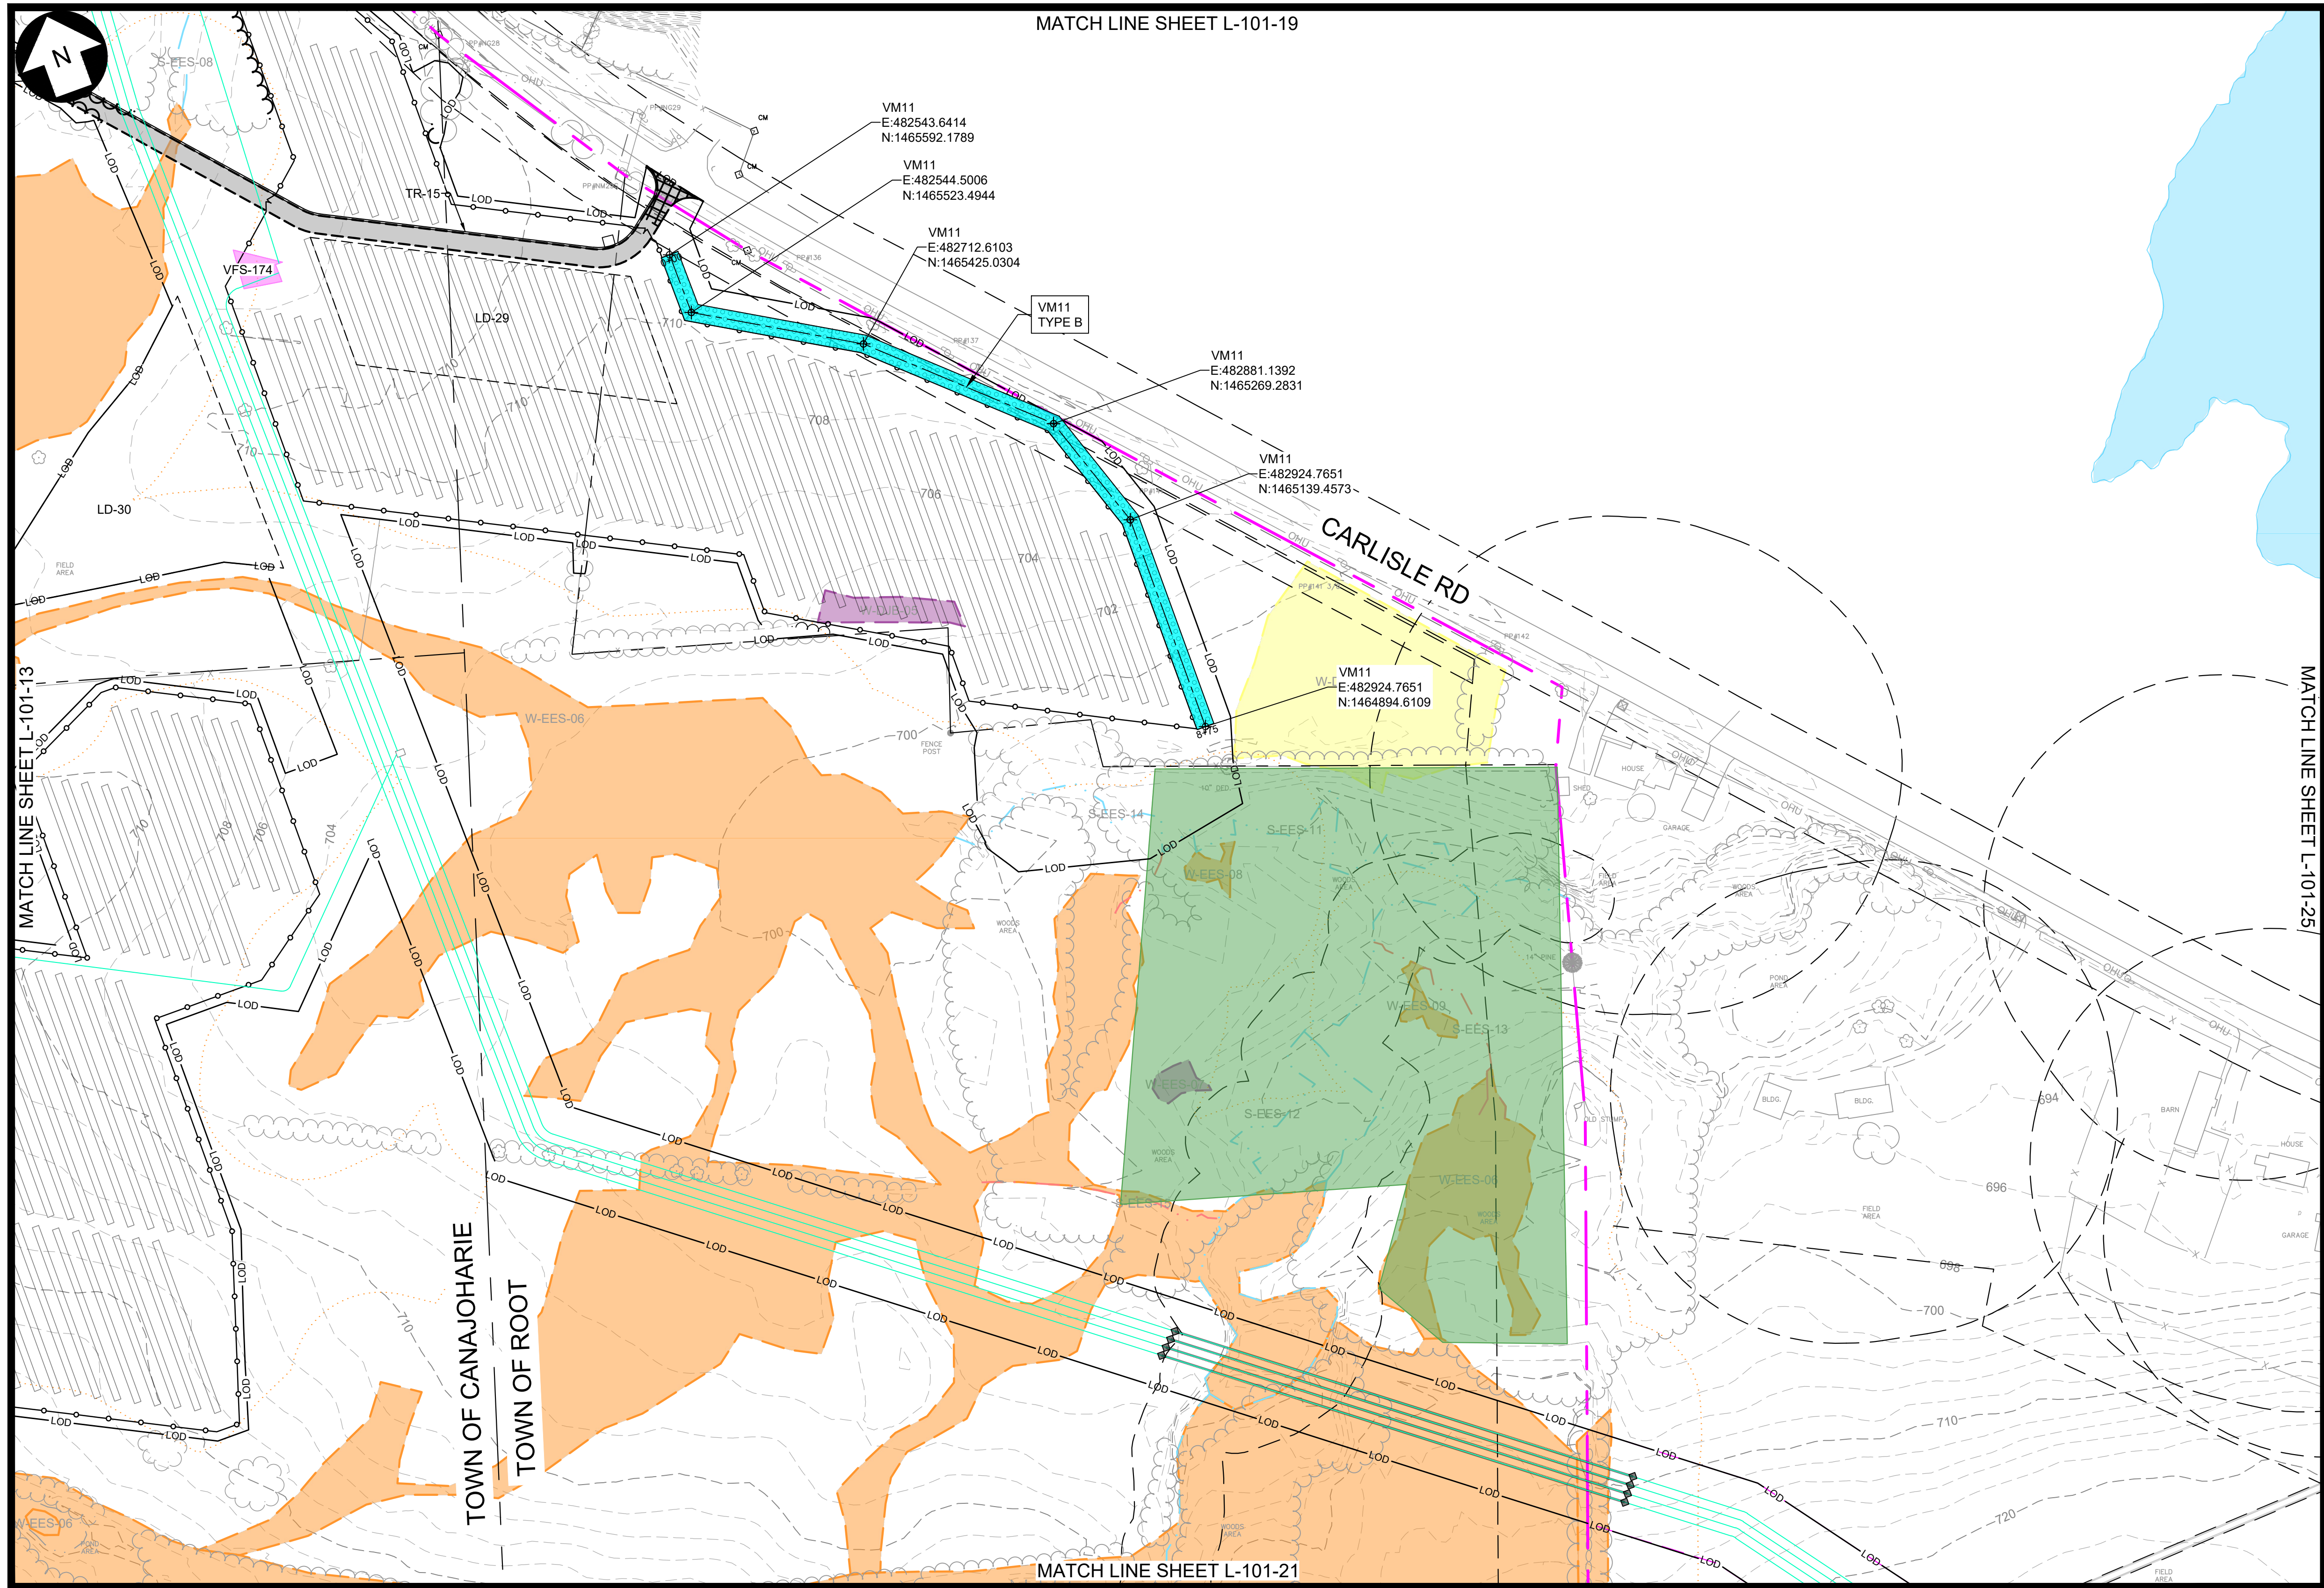

LEGEND

EXISTING	DESCRIPTION	PROPOSED
---	LEASE LINE	---
---	PROPERTY LINE NOT PART OF LEASE	---
---	ADJOINER DEED LINE	---
---	RIGHT-OF-WAY/EASEMENT	---
---	ZONING SETBACK	---
---	NATURAL RESOURCE BUFFER	---
---	STONEWALL	---
---	FENCE	---
---	TREE LINE	---
---	TREE CLEARING AND GRUBBING	---
---	TREE CUTTING, NO GRUBBING	---
---	MAJOR CONTOUR	---
---	MINOR CONTOUR	---
---	STREAM (ALTA SURVEY)	---
---	STREAM (ORES)	---
---	STREAM (ASSUMED USACE)	---
---	STREAM (ASSUMED NON-JURISDICTIONAL)	---
---	WETLAND (POTENTIALLY USACE ISOLATED)	---
---	WETLAND (NYS MAPPED CLASS 3)	---
---	WETLAND (ORES CLASS 4)	---
---	ORES WETLAND 100' BUFFER	---
---	WETLAND (ASSUMED USACE)	---
---	SURFACE WATER (ORES)	---
---	SURFACE WATER (USACE)	---
---	FEMA FLOODWAY	---
---	FEMA 100-YEAR FLOODPLAIN	---
---	FEMA 500-YEAR FLOODPLAIN	---
---	BASELINE	---
---	UNPAVED ACCESS ROAD	---
---	STABILIZED ACCESS ROAD	---
---	PERVIOUS ACCESS ROAD	---
---	LAYDOWN AREA	---
---	PHOTO-VOLTAIC ARRAY & INVERTER (ORIENTATION MAY VARY)	---
---	UTILITY POLE & OVERHEAD ELECTRIC	---
---	MV ROUTE & BORE PIT	---
---	DC ROUTE	---
---	SOIL BOUNDARY	---
---	LIMIT OF DISTURBANCE/SILT FENCE	---
---	SNOWMOBILE TRAIL	---
---	INFILTRATION TRENCH	---
---	STABILIZED CONST. ENTRANCE	---
---	VEGETATED FILTER STRIP	---
---	UNDISTURBED VEGETATED AREA	---
---	AVOIDANCE AREAS	---
---	VEGETATIVE BUFFER TYPE A / B	---
---	SOIL BORING LOCATION	---



PRELIMINARY
NOT FOR CONSTRUCTION

WARNING
THIS DRAWING HAS BEEN APPROVED BY A NEW YORK STATE PROFESSIONAL ENGINEER IN ACCORDANCE WITH NEW YORK EDUCATION LAW TITLE 8, ART. 145, PARA 7209. IT MUST NOT BE REVISED OR ALTERED IN ANY MANNER UNLESS AUTHORIZED BY A NYS LICENSED PROFESSIONAL ENGINEER.

THIS IS A COMPUTER AIDED DESIGN DRAWING. A RECORD OF THE REVISIONS OF THIS DOCUMENT WITH APPROVAL INITIALS/SIGNATURES & P.E. SEAL IS MAINTAINED IN THE FILES OF THE OFFICE OF RENEWABLE ENERGY SITING.



249 Western Avenue

Augusta, ME 04330



SUITE 1805 - 55 FIFTH AVE



NEW YORK, NY 10003

PROJECT NO: 435979

REV	DESCRIPTION	DATE	DES	CHK	APP
D	ISSUED FOR NYS ORES REVIEW	07/17/2024	AL	MR	-
C	ISSUED FOR FINAL REVIEW	07/01/2024	TRC	MR	-
B	ISSUED FOR CLIENT REVIEW	6/07/2024	TRC	MR	-
A	ISSUED FOR PHASE 2 CLIENT REVIEW	04/12/2024	AL	MR	-




TRC DESIGNED AL DRAWN MR CHECKED APPROVED		FLAT CREEK SOLAR PROJECT CORDELIO POWER LP LANDSCAPE PLAN		ROOT/CANAJOHARIE NEW YORK	
REVIEW 1 REVIEW 2	01/11/2024 DATE 1"=100' SCALE			L-101-20	REV. D

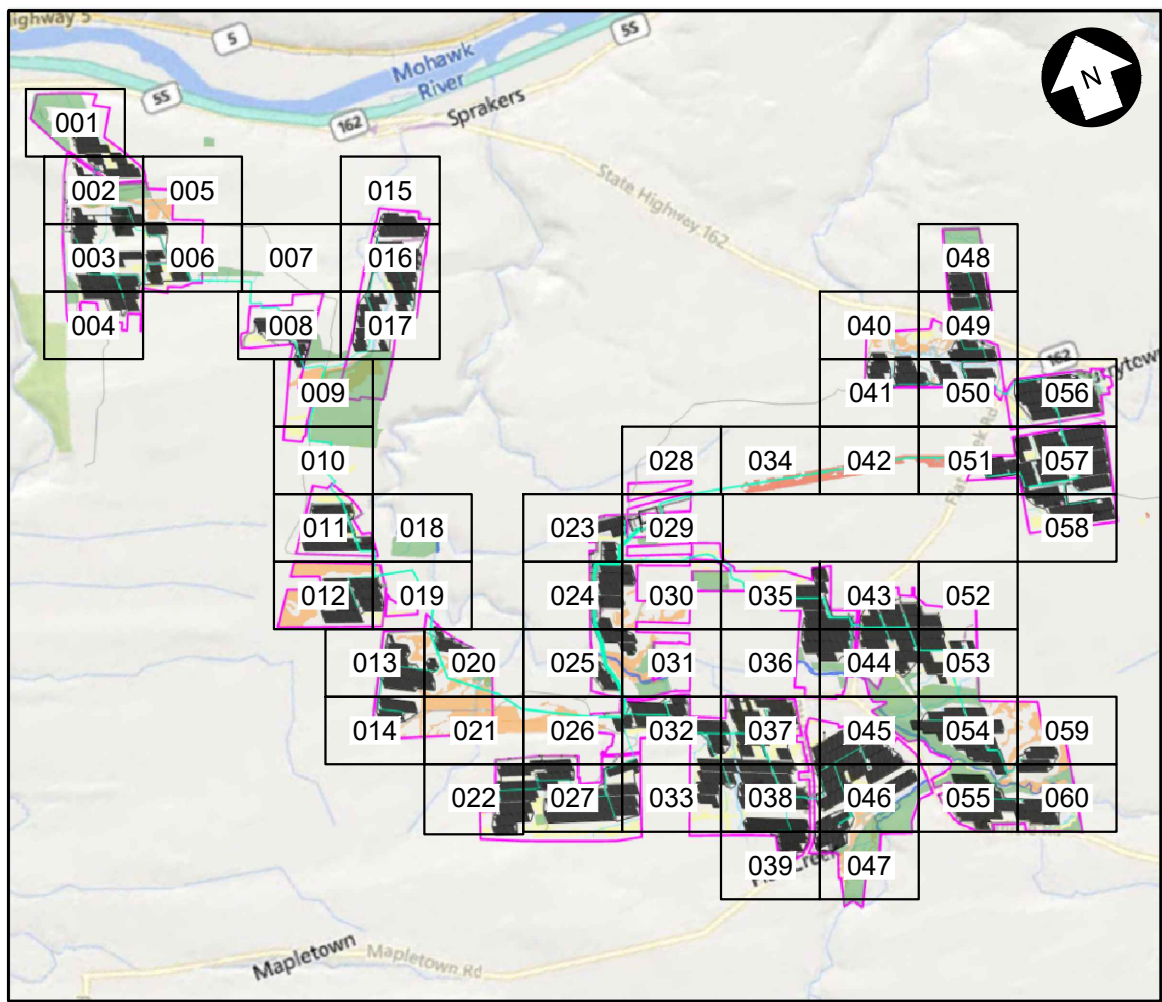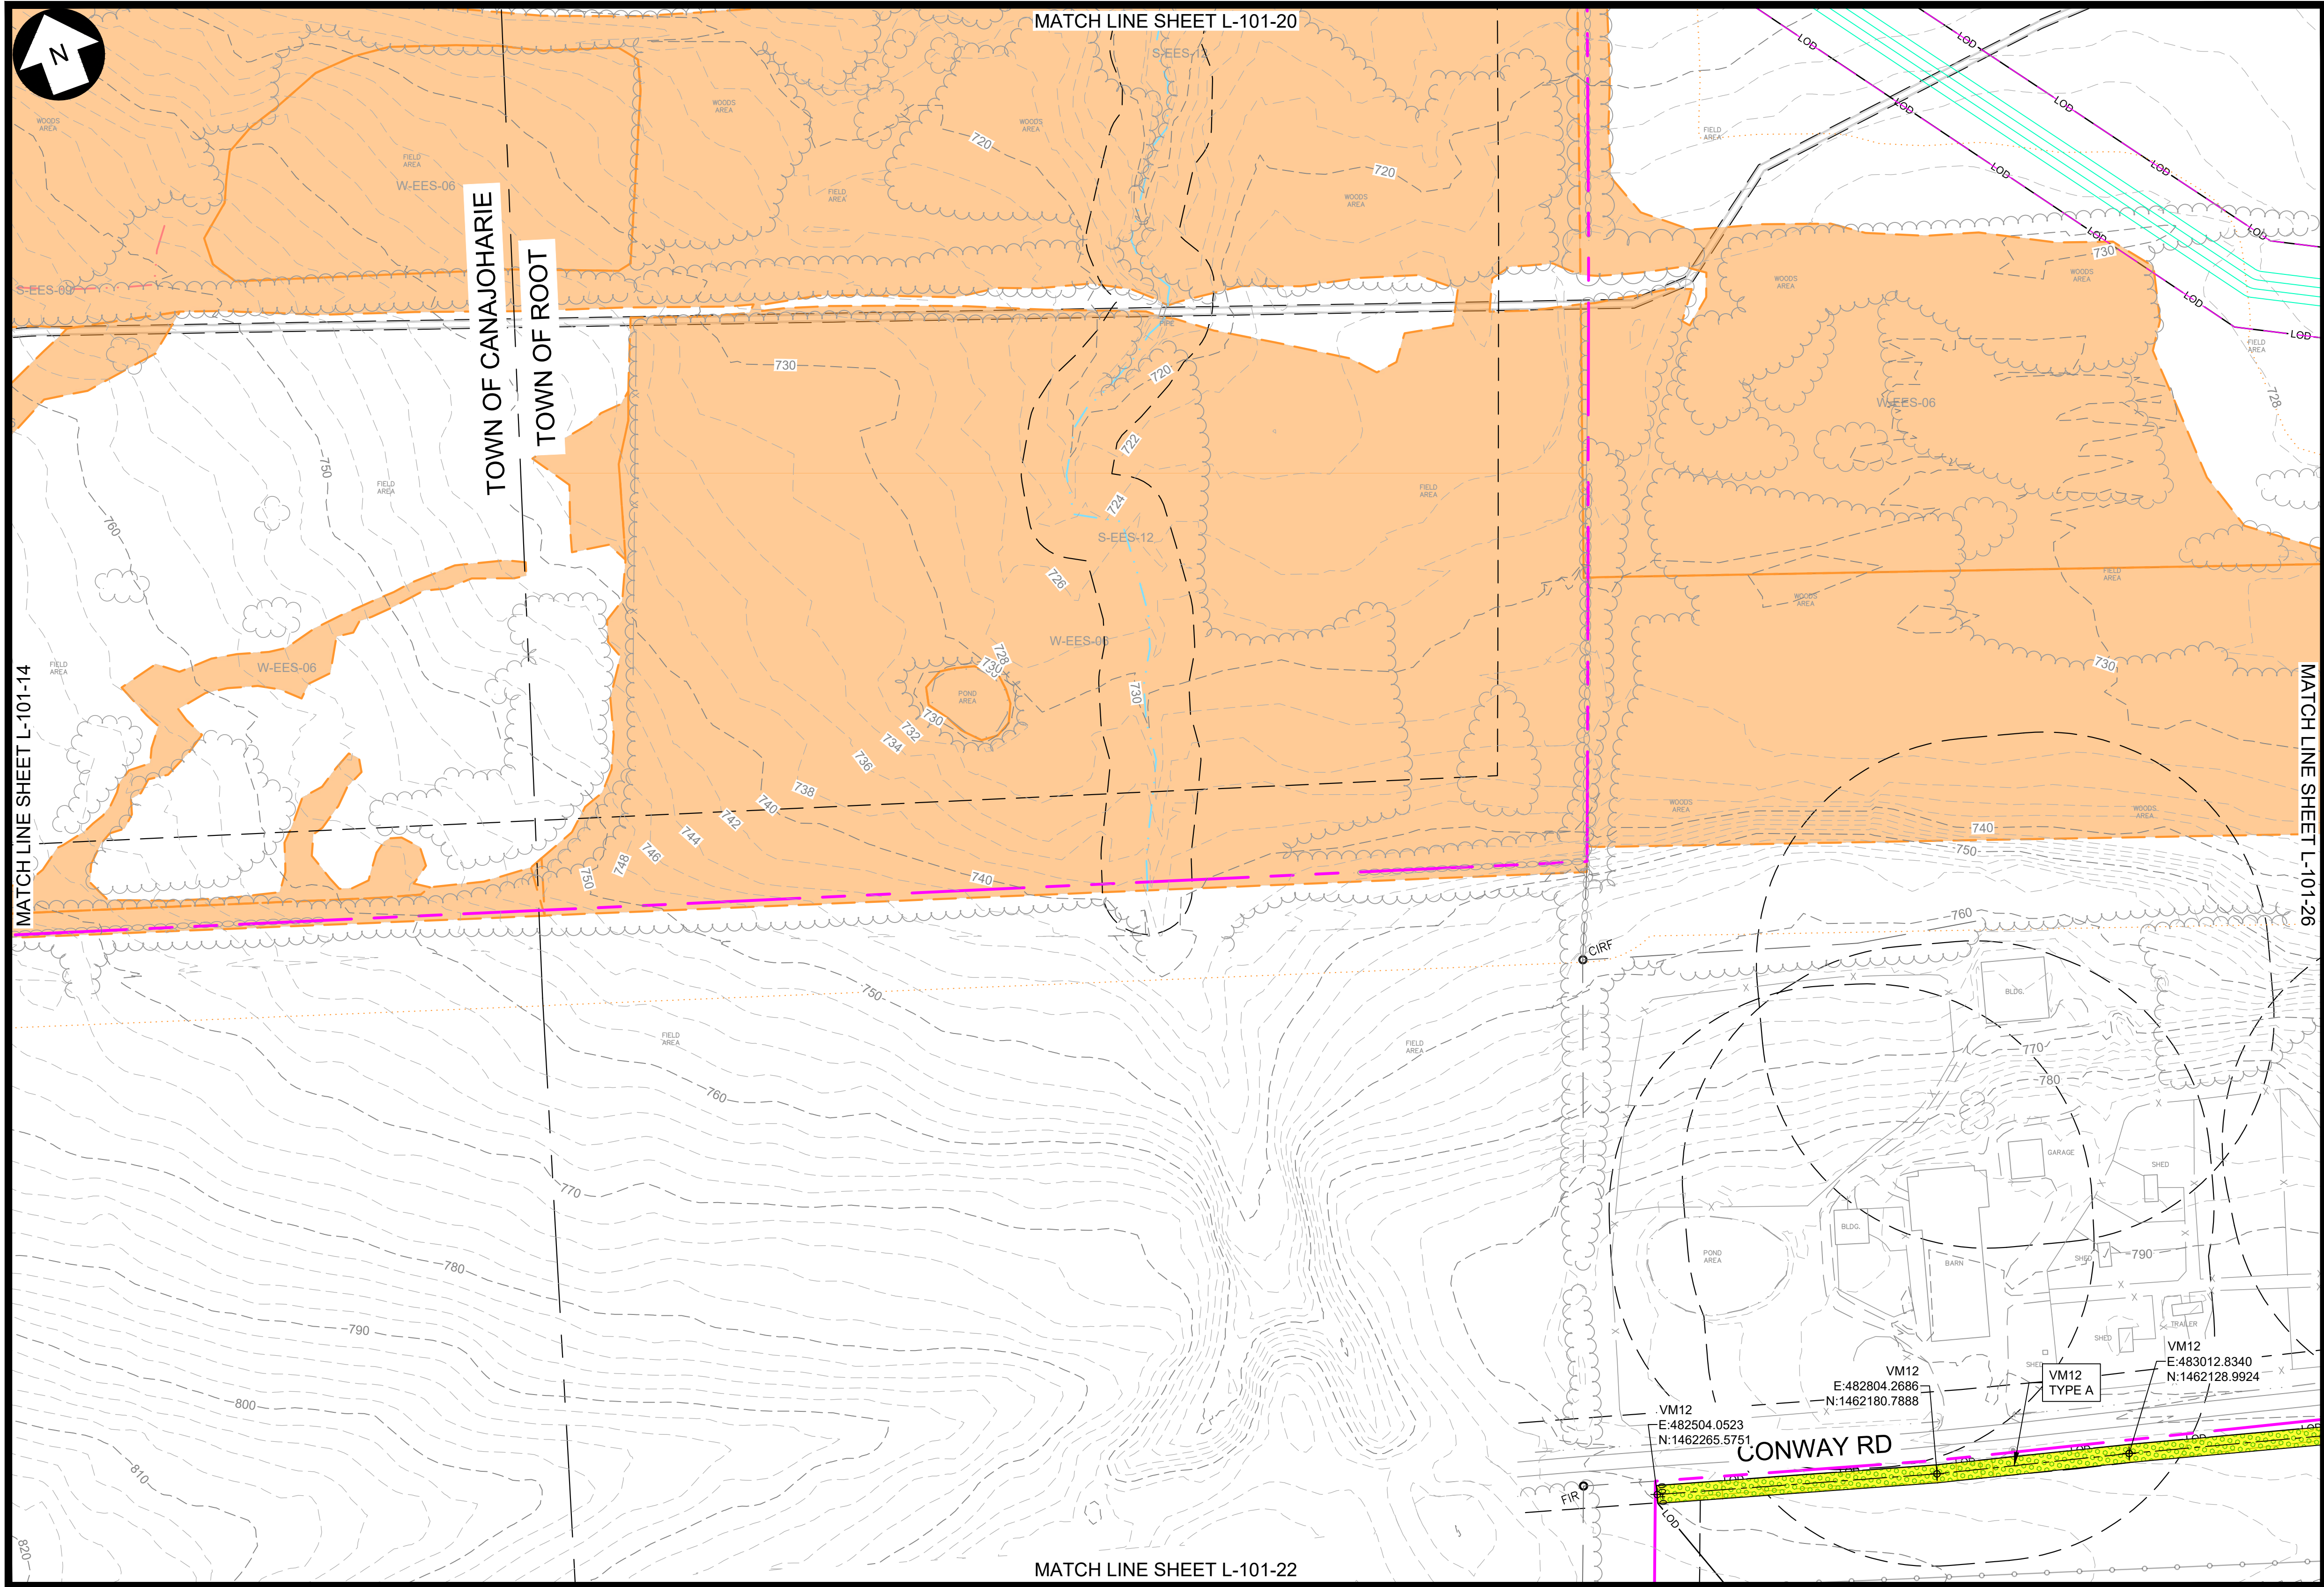

KEY MAP
N.T.S.

EXISTING	DESCRIPTION	PROPOSED
---	LEASE LINE	---
---	PROPERTY LINE NOT PART OF LEASE	---
---	ADJOINER DEED LINE	---
---	RIGHT-OF-WAY/EASEMENT	---
---	ZONING SETBACK	---
---	NATURAL RESOURCE BUFFER	---
---	STONEWALL	---
---	FENCE	---
---	TREE LINE	---
---	TREE CLEARING AND GRUBBING	---
---	TREE CUTTING, NO GRUBBING	---
---	MAJOR CONTOUR	---
---	MINOR CONTOUR	---
---	STREAM (ALTA SURVEY)	---
---	STREAM (ORES)	---
---	STREAM (ASSUMED USAGE)	---
---	STREAM (ASSUMED NON-JURISDICTIONAL)	---
---	WETLAND (POTENTIALLY USAGE ISOLATED)	---
---	WETLAND (NYS MAPPED CLASS 3)	---
---	WETLAND (ORES CLASS 4)	---
---	ORES WETLAND 100' BUFFER	---
---	WETLAND (ASSUMED USAGE)	---
---	SURFACE WATER (ORES)	---
---	SURFACE WATER (USAGE)	---
---	FEMA FLOODWAY	---
---	FEMA 100-YEAR FLOODPLAIN	---
---	FEMA 500-YEAR FLOODPLAIN	---
---	BASELINE	---
---	UNPAVED ACCESS ROAD	---
---	STABILIZED ACCESS ROAD	---
---	PERVIOUS ACCESS ROAD	---
---	LAYDOWN AREA	---
---	PHOTO-VOLTAIC ARRAY & INVERTER (ORIENTATION MAY VARY)	---
---	UTILITY POLE & OVERHEAD ELECTRIC	---
---	MV ROUTE & BORE PIT	---
---	DC ROUTE	---
---	SOIL BOUNDARY	---
---	LIMIT OF DISTURBANCE/SILT FENCE	---
---	SNOWMOBILE TRAIL	---
---	INFILTRATION TRENCH	---
---	STABILIZED CONST. ENTRANCE	---
---	VEGETATED FILTER STRIP	---
---	UNDISTURBED VEGETATED AREA	---
---	AVOIDANCE AREAS	---
---	VEGETATIVE BUFFER TYPE A / B	---
---	SOIL BORING LOCATION	---

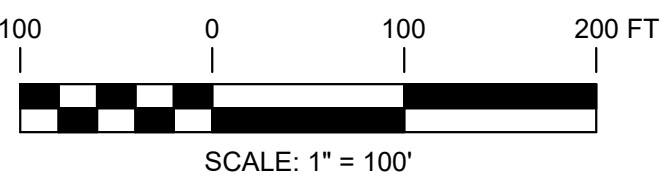

PRELIMINARY
NOT FOR CONSTRUCTION

WARNING
THIS DRAWING HAS BEEN APPROVED BY A NEW YORK STATE PROFESSIONAL ENGINEER IN ACCORDANCE WITH NEW YORK EDUCATION LAW TITLE 8, ART. 145, PARA 7209. IT MUST NOT BE REVISED OR ALTERED IN ANY MANNER UNLESS AUTHORIZED BY A NYS LICENSED PROFESSIONAL ENGINEER.

THIS IS A COMPUTER AIDED DESIGN DRAWING. A RECORD OF THE REVISIONS OF THIS DOCUMENT WITH APPROVAL INITIALS/SIGNATURES & P.E. SEAL IS MAINTAINED IN THE FILES OF THE OFFICE OF RENEWABLE ENERGY SITING.



249 Western Avenue

Augusta, ME 04330



SUITE 1805 - 55 FIFTH AVE

NEW YORK, NY 10003

PROJECT NO: 435979

REV	DESCRIPTION	DATE	DES	CHK	APP
D	ISSUED FOR NYS ORES REVIEW	07/17/2024	AL	MR	-
C	ISSUED FOR FINAL REVIEW	07/01/2024	TRC	MR	-
B	ISSUED FOR CLIENT REVIEW	6/07/2024	TRC	MR	-
A	ISSUED FOR PHASE 2 CLIENT REVIEW	04/12/2024	AL	MR	-



TRC DESIGNED
AL DRAWN
MR CHECKED
APPROVED
REVIEW 1
REVIEW 2

FLAT CREEK SOLAR PROJECT CORDELIO POWER LP LANDSCAPE PLAN		ROOT/CANAJOHARIE NEW YORK	
01/11/2024 DATE		L-101-21	REV. D



KEY MAP
N.T.S.

LEGEND

EXISTING	DESCRIPTION	PROPOSED
	LEASE LINE	
	PROPERTY LINE NOT PART OF LEASE	
	ADJOINER DEED LINE	
	RIGHT-OF-WAY/EASEMENT	
	ZONING SETBACK	
	NATURAL RESOURCE BUFFER	
	STONEWALL	
	FENCE	
	TREE LINE	
	TREE CLEARING AND GRUBBING	
	TREE CUTTING, NO GRUBBING	
	MAJOR CONTOUR	
	MINOR CONTOUR	
	STREAM (ALTA SURVEY)	
	STREAM (ORES)	
	STREAM (ASSUMED USAGE)	
	STREAM (ASSUMED NON-JURISDICTIONAL)	
	WETLAND (POTENTIALLY USAGE ISOLATED)	
	WETLAND (NYS MAPPED CLASS 3)	
	WETLAND (ORES CLASS 4)	
	ORES WETLAND 100' BUFFER	
	WETLAND (ASSUMED USAGE)	
	SURFACE WATER (ORES)	
	SURFACE WATER (USAGE)	
	FEMA FLOODWAY	
	FEMA 100-YEAR FLOODPLAIN	
	FEMA 500-YEAR FLOODPLAIN	
	BASELINE	
	UNPAVED ACCESS ROAD	
	STABILIZED ACCESS ROAD	
	PERVIOUS ACCESS ROAD	
	LAYDOWN AREA	
	PHOTO-VOLTAIC ARRAY & INVERTER (ORIENTATION MAY VARY)	
	UTILITY POLE & OVERHEAD ELECTRIC	
	MV ROUTE & BORE PIT	
	DC ROUTE	
	SOIL BOUNDARY	
	LIMIT OF DISTURBANCE/SILT FENCE	
	SNOWMOBILE TRAIL	
	INFILTRATION TRENCH	
	STABILIZED CONST. ENTRANCE	
	VEGETATED FILTER STRIP	
	UNDISTURBED VEGETATED AREA	
	AVOIDANCE AREAS	
	VEGETATIVE BUFFER TYPE A / B	
	SOIL BORING LOCATION	



WARNING

THIS DRAWING HAS BEEN APPROVED BY A NEW YORK STATE PROFESSIONAL ENGINEER IN ACCORDANCE WITH NEW YORK EDUCATION LAW TITLE 8, ART. 145, PARA 7209. IT MUST NOT BE REVISED OR ALTERED IN ANY MANNER UNLESS AUTHORIZED BY A NYS LICENSED PROFESSIONAL ENGINEER.

THIS IS A COMPUTER AIDED DESIGN DRAWING. A RECORD OF THE REVISIONS
OF THIS DOCUMENT WITH APPROVAL INITIALS/SIGNATURES & P.E. SEAL
IS MAINTAINED IN THE FILES OF THE OFFICE OF RENEWABLE ENERGY SITING.



249 Western Avenue
Augusta, ME 04330



SUITE 1805 - 55 FIFTH AVE
NEW YORK, NY 10003

PROJECT NO: 435979

REV	DESCRIPTION	DATE	DES	CHK	APP
D	ISSUED FOR NYS ORES REVIEW	07/17/2024	AL	MR	-
C	ISSUED FOR FINAL REVIEW	07/01/2024	TRC	MR	-
B	ISSUED FOR CLIENT REVIEW	6/07/2024	TRC	MR	-
A	ISSUED FOR PHASE 2 CLIENT REVIEW	04/12/2024	AL	MR	-



TRC
DESIGNED
AL
DRAWN
MR
CHECKED
-
APPROVED
-
REVIEW 1
-
REVIEW 2

FLAT CREEK SOLAR PROJECT
CORDELIO POWER LP
LANDSCAPE PLAN

ROOT/CANAJOHARIE

NEW YORK

01/11/2024
DATE




1"=100'
SCALE



L-101-22

REV
D

PRELIMINARY
NOT FOR CONSTRUCTION

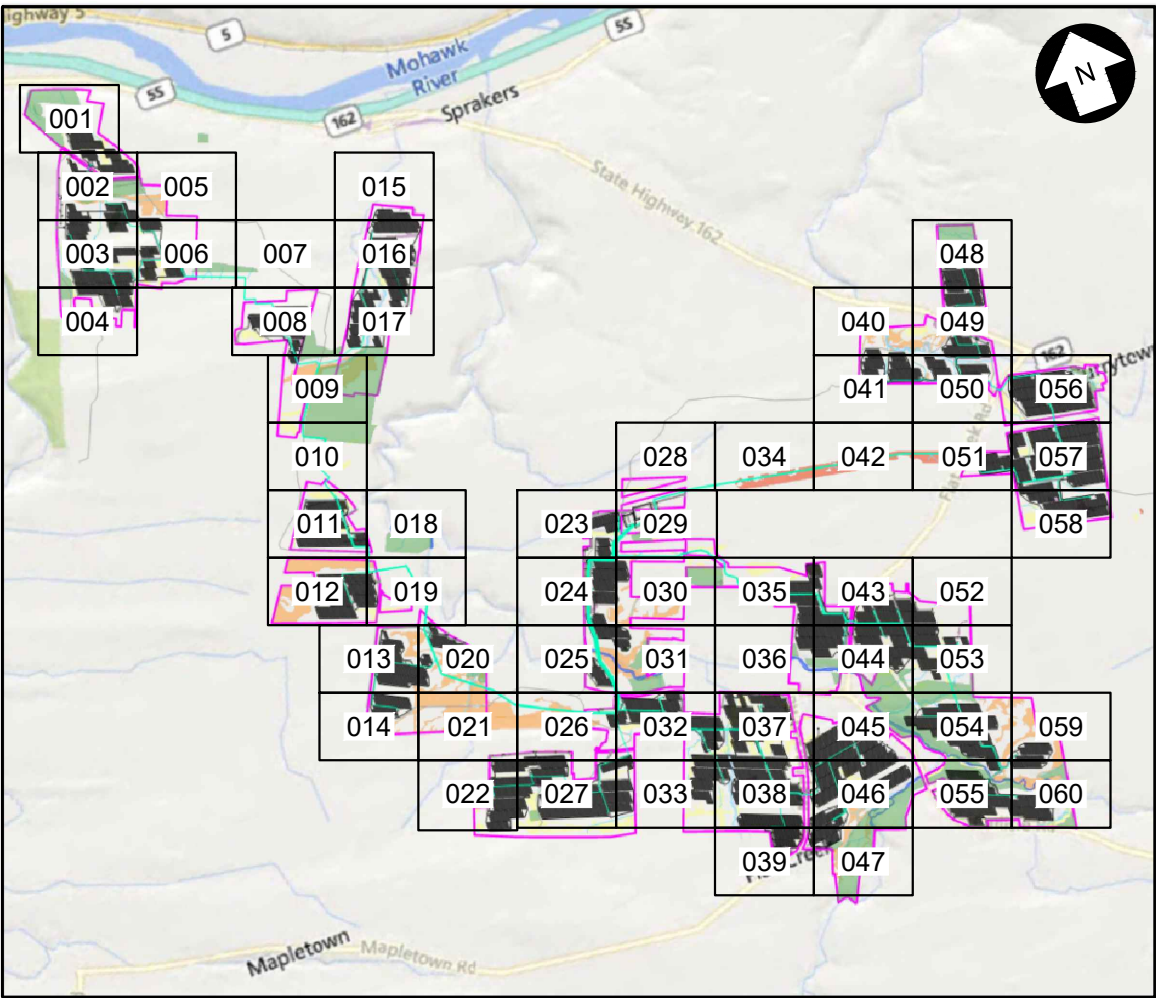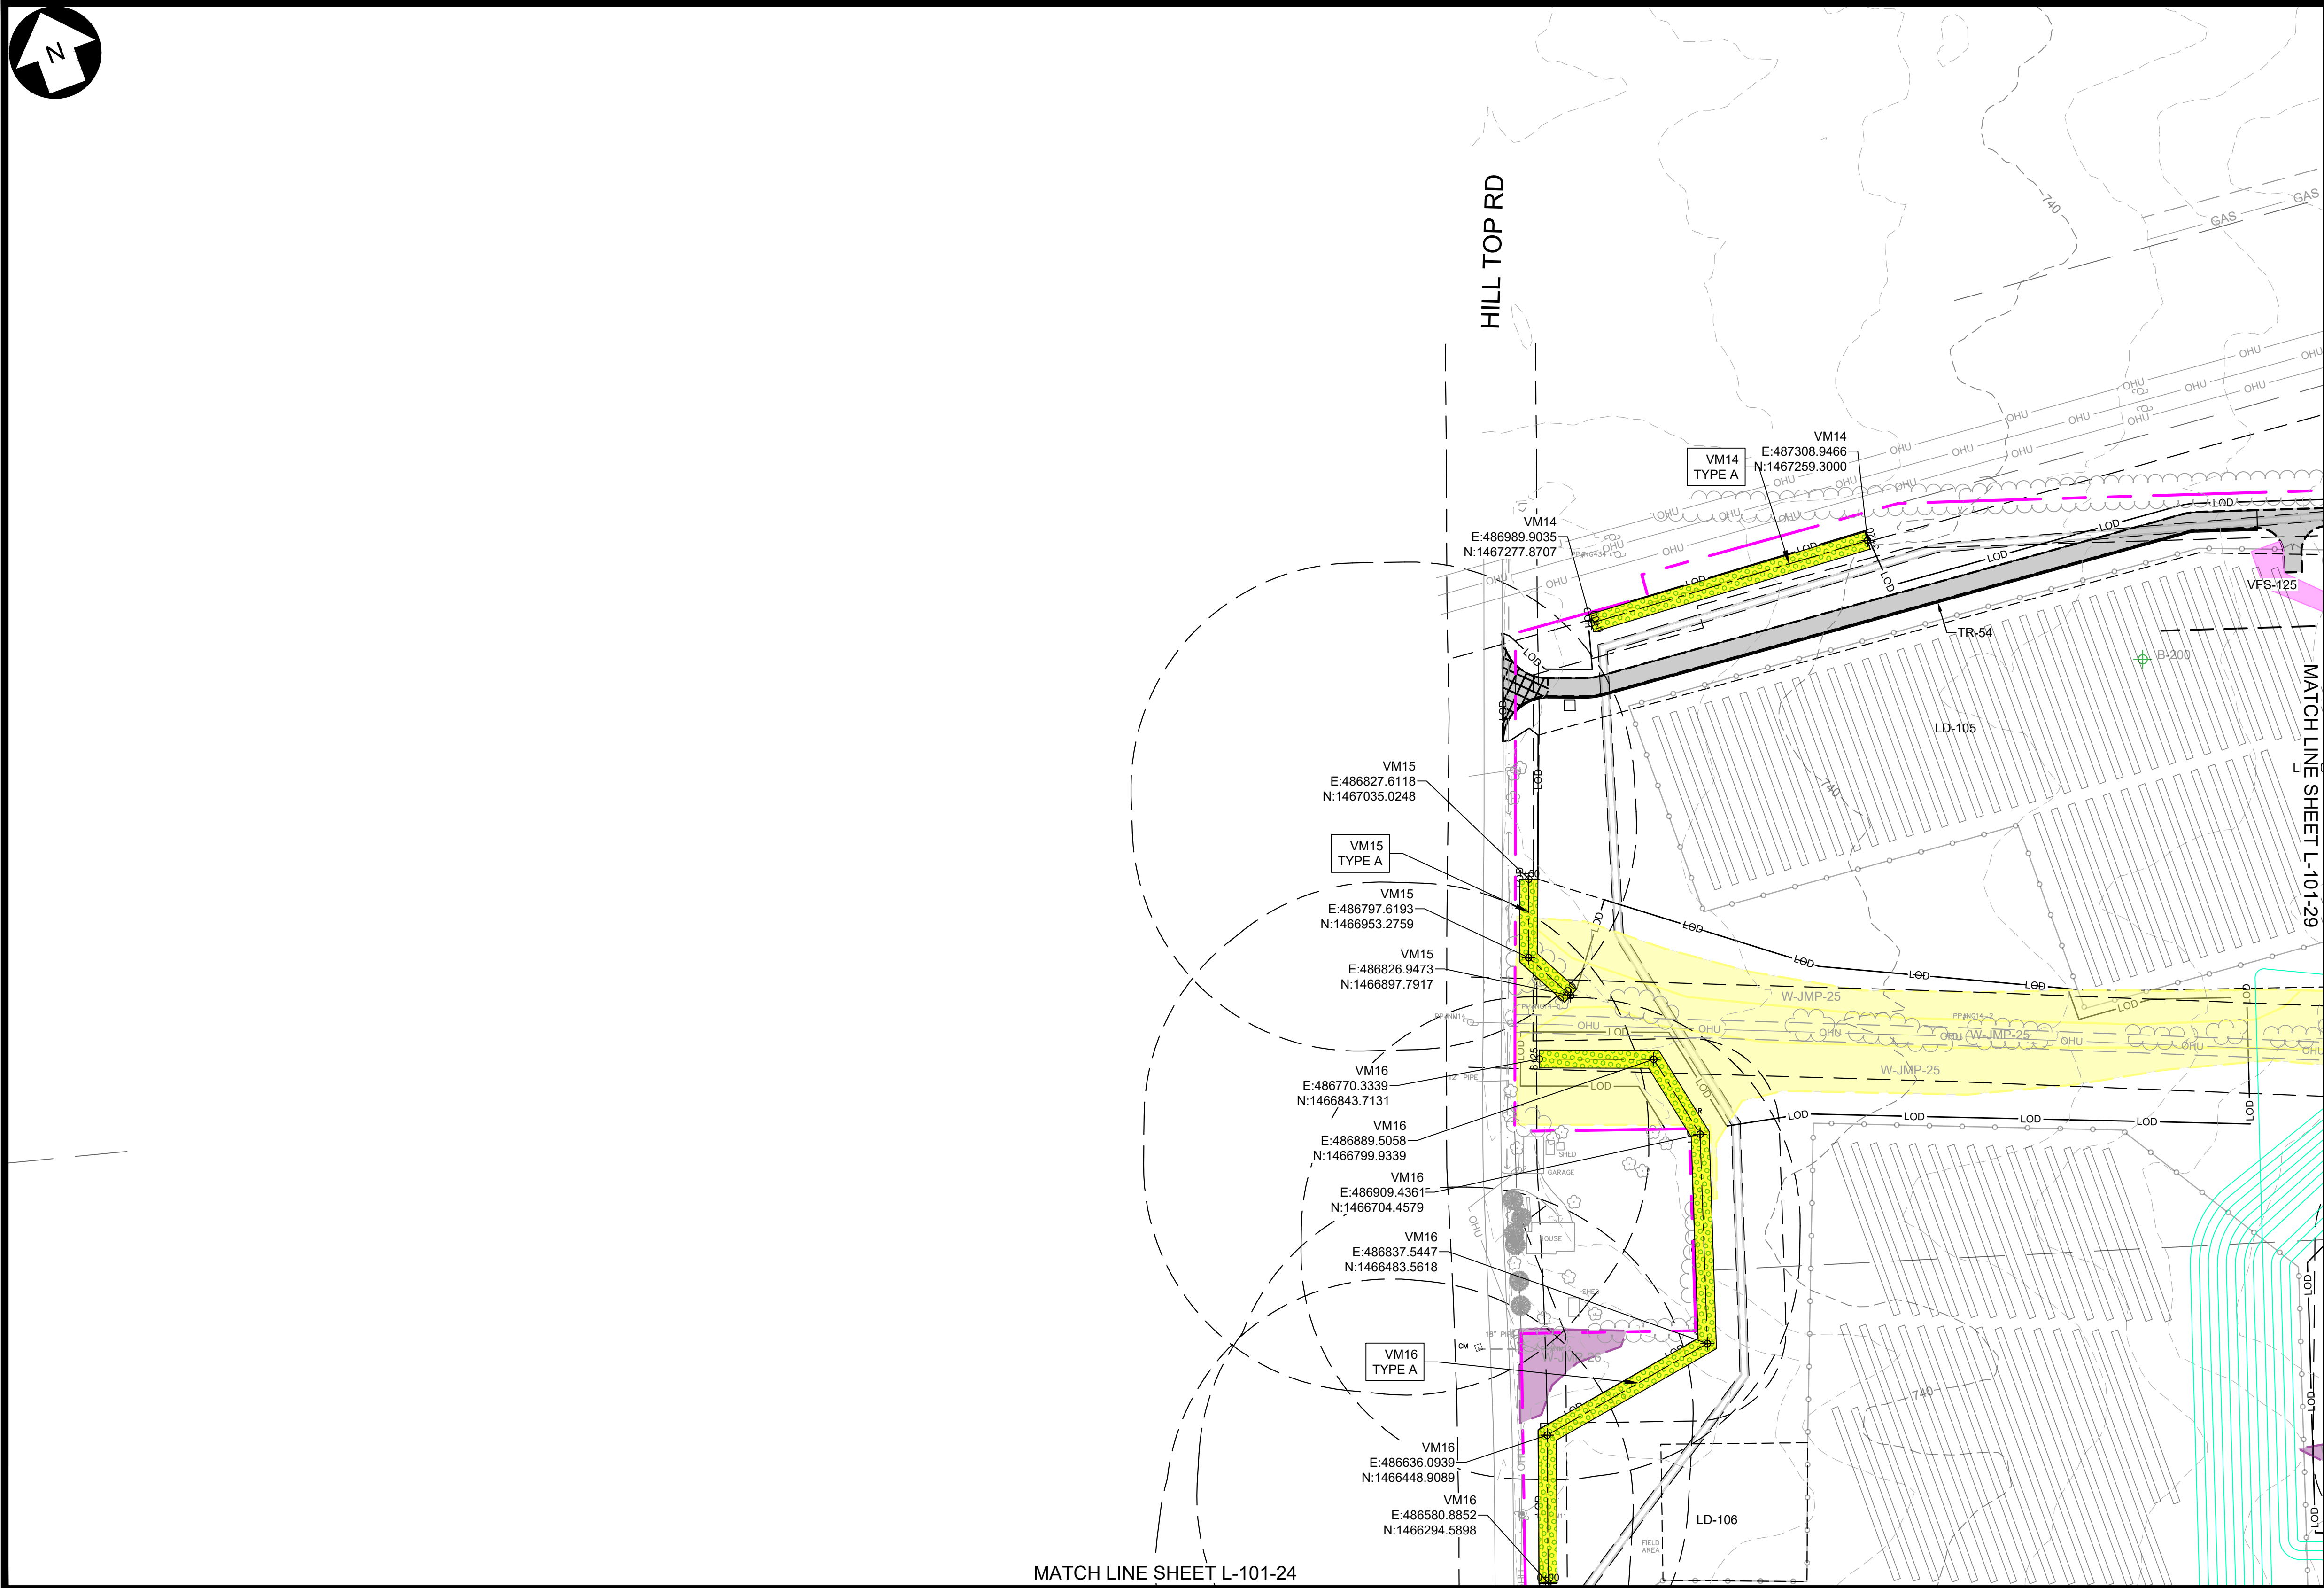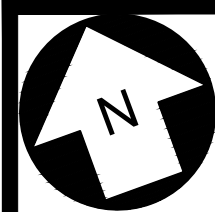

KEY MAP
N.T.S.

LEGEND

EXISTING	DESCRIPTION	PROPOSED
---	LEASE LINE	---
---	PROPERTY LINE NOT PART OF LEASE	---
---	ADJOINER DEED LINE	---
---	RIGHT-OF-WAY/EASEMENT	---
---	ZONING SETBACK	---
---	NATURAL RESOURCE BUFFER	---
---	STONEWALL	---
---	FENCE	---
---	TREE LINE	---
---	TREE CLEARING AND GRUBBING	---
---	TREE CUTTING, NO GRUBBING	---
---	MAJOR CONTOUR	---
---	MINOR CONTOUR	---
---	STREAM (ALTA SURVEY)	---
---	STREAM (ORES)	---
---	STREAM (ASSUMED USACE)	---
---	STREAM (ASSUMED NON-JURISDICTIONAL)	---
---	WETLAND (POTENTIALLY USACE ISOLATED)	---
---	WETLAND (NYS MAPPED CLASS 3)	---
---	WETLAND (ORES CLASS 4)	---
---	ORES WETLAND 100' BUFFER	---
---	WETLAND (ASSUMED USACE)	---
---	SURFACE WATER (ORES)	---
---	SURFACE WATER (USACE)	---
---	FEMA FLOODWAY	---
---	FEMA 100-YEAR FLOODPLAIN	---
---	FEMA 500-YEAR FLOODPLAIN	---
---	BASELINE	---
---	UNPAVED ACCESS ROAD	---
---	STABILIZED ACCESS ROAD	---
---	PERVIOUS ACCESS ROAD	---
---	LAYDOWN AREA	---
---	PHOTO-VOLTAIC ARRAY & INVERTER (ORIENTATION MAY VARY)	---
---	UTILITY POLE & OVERHEAD ELECTRIC	---
---	MV ROUTE & BORE PIT	---
---	DC ROUTE	---
---	SOIL BOUNDARY	---
---	LIMIT OF DISTURBANCE/SILT FENCE	---
---	SNOWMOBILE TRAIL	---
---	INFILTRATION TRENCH	---
---	STABILIZED CONST. ENTRANCE	---
---	VEGETATED FILTER STRIP	---
---	UNDISTURBED VEGETATED AREA	---
---	AVOIDANCE AREAS	---
---	VEGETATIVE BUFFER TYPE A / B	---
---	SOIL BORING LOCATION	---



PRELIMINARY
NOT FOR CONSTRUCTION

WARNING

THIS DRAWING HAS BEEN APPROVED BY A NEW YORK STATE PROFESSIONAL ENGINEER IN ACCORDANCE WITH NEW YORK EDUCATION LAW TITLE 8, ART. 145, PARA 7209. IT MUST NOT BE REVISED OR ALTERED IN ANY MANNER UNLESS AUTHORIZED BY A NYS LICENSED PROFESSIONAL ENGINEER.

THIS IS A COMPUTER AIDED DESIGN DRAWING. A RECORD OF THE REVISIONS OF THIS DOCUMENT WITH APPROVAL INITIALS/SIGNATURES & P.E. SEAL IS MAINTAINED IN THE FILES OF THE OFFICE OF RENEWABLE ENERGY SITING.



249 Western Avenue
Augusta, ME 04330



SUITE 1805 - 55 FIFTH AVE
NEW YORK, NY 10003

PROJECT NO: 435979

REV	DESCRIPTION	DATE	DES	CHK	APP
D	ISSUED FOR NYS ORES REVIEW	07/17/2024	AL	MR	-
C	ISSUED FOR FINAL REVIEW	07/01/2024	TRC	MR	-
B	ISSUED FOR CLIENT REVIEW	6/07/2024	TRC	MR	-
A	ISSUED FOR PHASE 2 CLIENT REVIEW	04/12/2024	AL	MR	-



TRC
DESIGNED
AL
DRAWN
MR
CHECKED
APPROVED

FLAT CREEK SOLAR PROJECT
CORDELIO POWER LP
LANDSCAPE PLAN

ROOT/CANAJOHARIE



NEW YORK

01/11/2024
DATE
1"=100'
SCALE




L-101-23

REV.
D

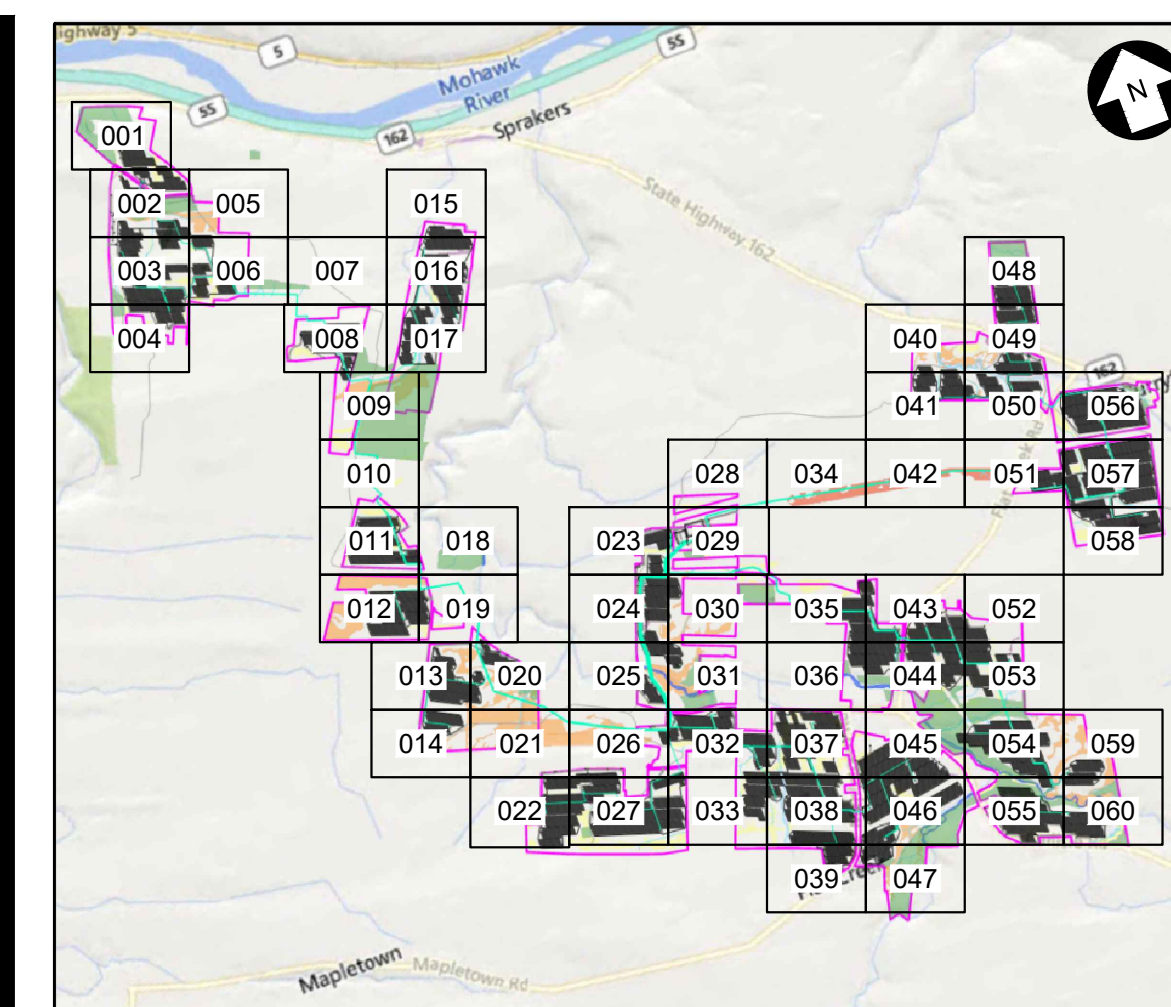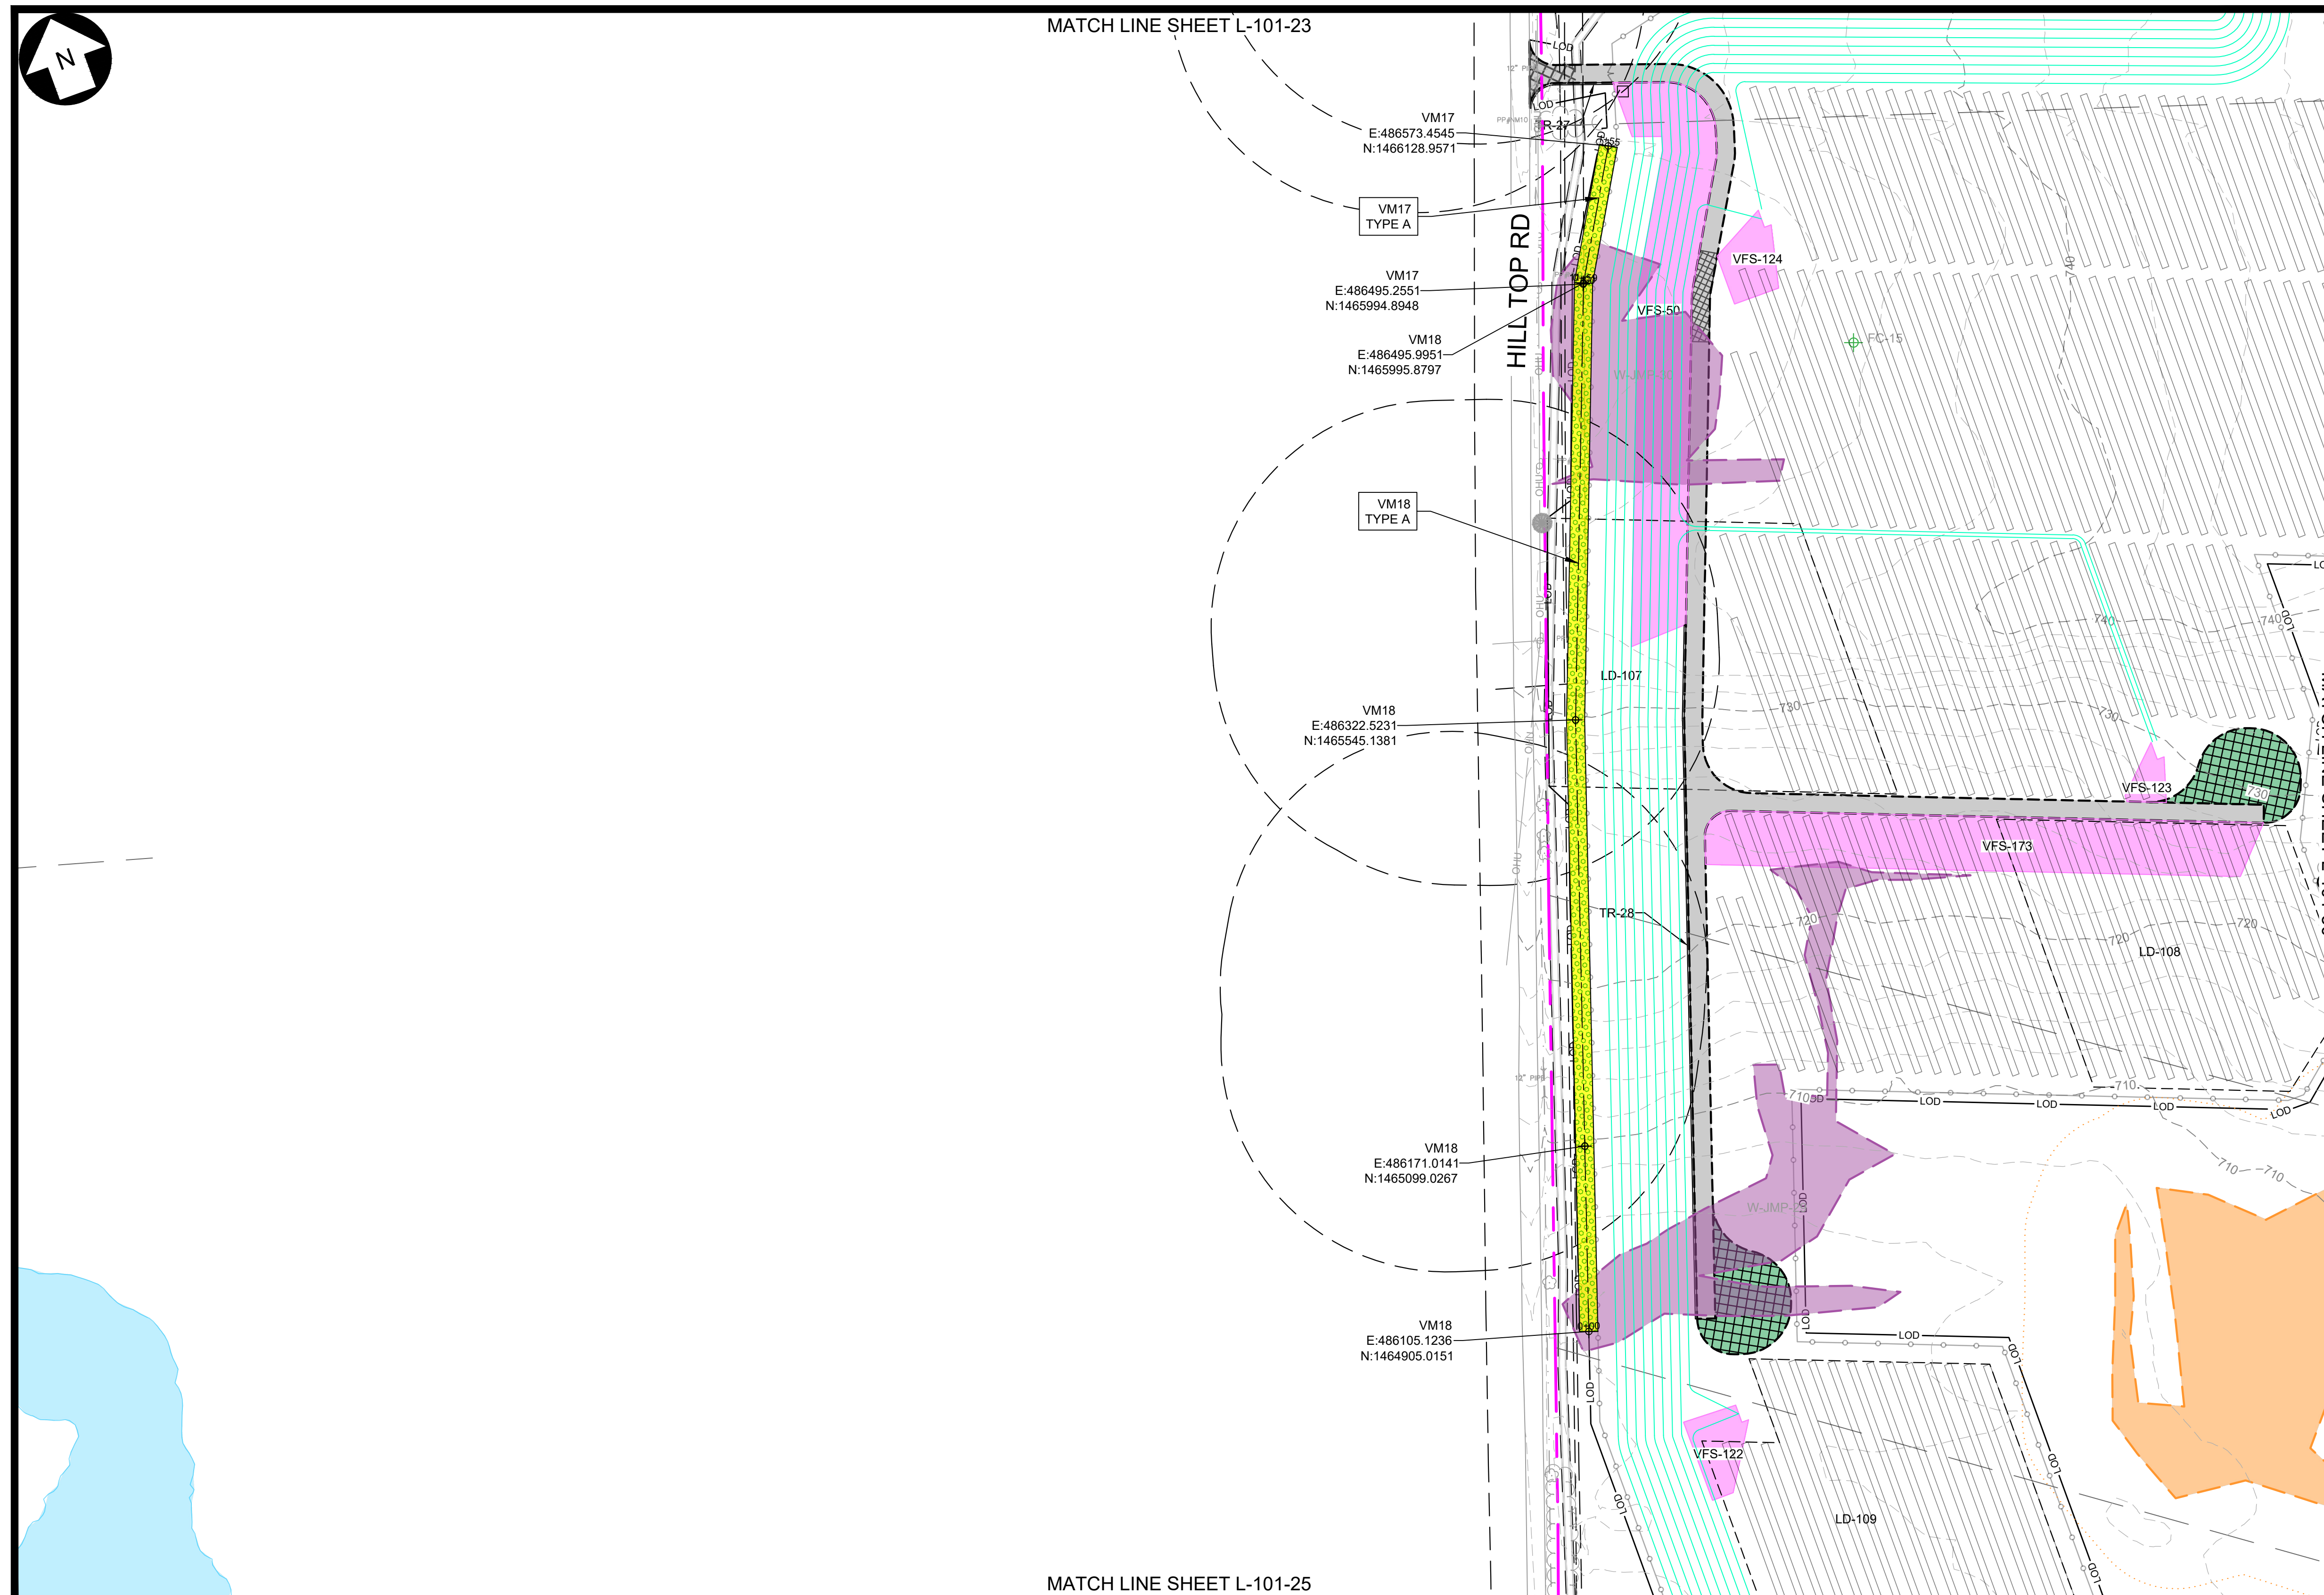

KEY MAP
N.T.S.

EXISTING	DESCRIPTION	PROPOSED
	LEASE LINE	
	PROPERTY LINE NOT PART OF LEASE	
	ADJOINER DEED LINE	
	RIGHT-OF-WAY/EASEMENT	
	ZONING SETBACK	
	NATURAL RESOURCE BUFFER	
	STONEWALL	
	FENCE	
	TREE LINE	
	TREE CLEARING AND GRUBBING	
	TREE CUTTING, NO GRUBBING	
	MAJOR CONTOUR	
	MINOR CONTOUR	
	STREAM (ALTA SURVEY)	
	STREAM (ORES)	
	STREAM (ASSUMED USAGE)	
	STREAM (ASSUMED NON-JURISDICTIONAL)	
	WETLAND (POTENTIALLY USAGE ISOLATED)	
	WETLAND (NYS MAPPED CLASS 3)	
	WETLAND (ORES CLASS 4)	
	ORES WETLAND 100' BUFFER	
	WETLAND (ASSUMED USAGE)	
	SURFACE WATER (ORES)	
	SURFACE WATER (USAGE)	
	FEMA FLOODWAY	
	FEMA 100-YEAR FLOODPLAIN	
	FEMA 500-YEAR FLOODPLAIN	
	BASELINE	
	UNPAVED ACCESS ROAD	
	STABILIZED ACCESS ROAD	
	PERVIOUS ACCESS ROAD	
	LAYDOWN AREA	
	PHOTO-VOLTAIC ARRAY & INVERTER (ORIENTATION MAY VARY)	
	UTILITY POLE & OVERHEAD ELECTRIC	
	MY ROUTE & BORE PIT	
	DC ROUTE	
	SOIL BOUNDARY	
	LIMIT OF DISTURBANCE/SILT FENCE	
	SNOWMOBILE TRAIL	
	INFILTRATION TRENCH	
	STABILIZED CONST. ENTRANCE	
	VEGETATED FILTER STRIP	
	UNDISTURBED VEGETATED AREA	
	AVOIDANCE AREAS	
	VEGETATIVE BUFFER TYPE A / B	
	SOIL BORING LOCATION	

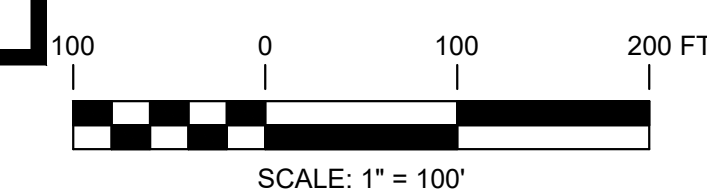

SCALE: 1" = 100'



249 Western Avenue
Augusta, ME 04330



SUITE 1805 - 55 FIFTH AVE
NEW YORK, NY 10003

PROJECT NO: 435979

REV	DESCRIPTION	DATE	DES	CHK
D	ISSUED FOR NYS ORES REVIEW	07/17/2024	AL	MR
C	ISSUED FOR FINAL REVIEW	07/01/2024	TRC	MR
B	ISSUED FOR CLIENT REVIEW	6/07/2024	TRC	MR
A	ISSUED FOR PHASE 2 CLIENT REVIEW	04/12/2024	AL	MR



TRC DESIGNED AL DRAWN MR CHECKED - APPROVED	FLAT CREEK SOLAR PROJECT CORDELIO POWER LP LANDSCAPE PLAN -			ROOT/CANAJOHARIE	NEW YORK
- REVIEW 1 - REVIEW 2	01/11/2024 DATE 1"=100'		L-101-24	RE D	10

Dig! Safely. New York
Call 811
before you dig



PRELIMINARY
NOT FOR CONSTRUCTION

WARNING

THIS DRAWING HAS BEEN APPROVED BY A NEW YORK STATE PROFESSIONAL ENGINEER IN ACCORDANCE WITH NEW YORK EDUCATION LAW TITLE 8, ART. 145, PARA 7209. IT MUST NOT BE REVISED OR ALTERED IN ANY MANNER UNLESS AUTHORIZED BY A NYS LICENSED PROFESSIONAL ENGINEER.

THIS IS A COMPUTER AIDED DESIGN DRAWING. A RECORD OF THE REVISIONS
OF THIS DOCUMENT WITH APPROVAL INITIALS/SIGNATURES & P.E. SEAL
IS MAINTAINED IN THE FILES OF THE OFFICE OF RENEWABLE ENERGY SITING.


MATCH LINE SHEET L-101-20

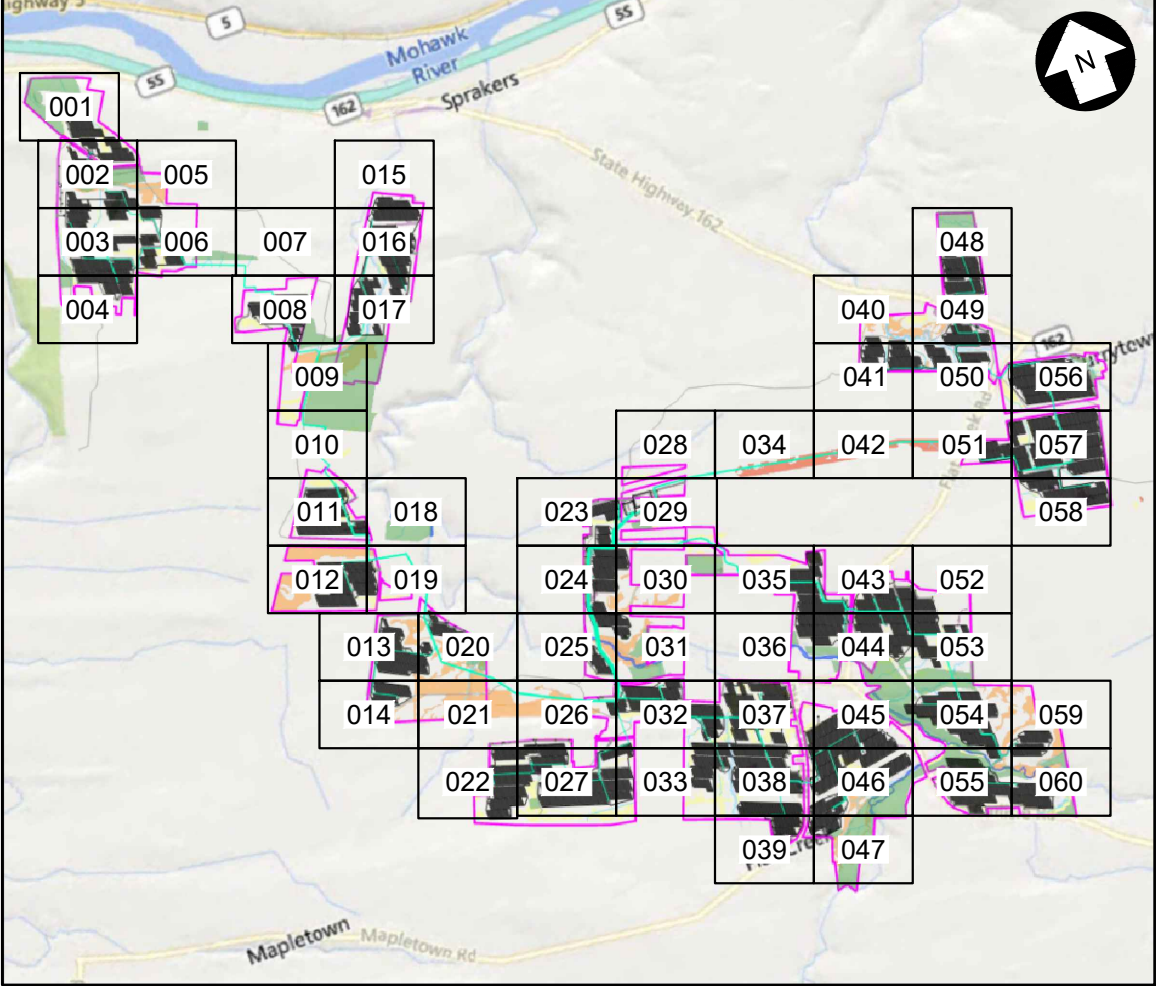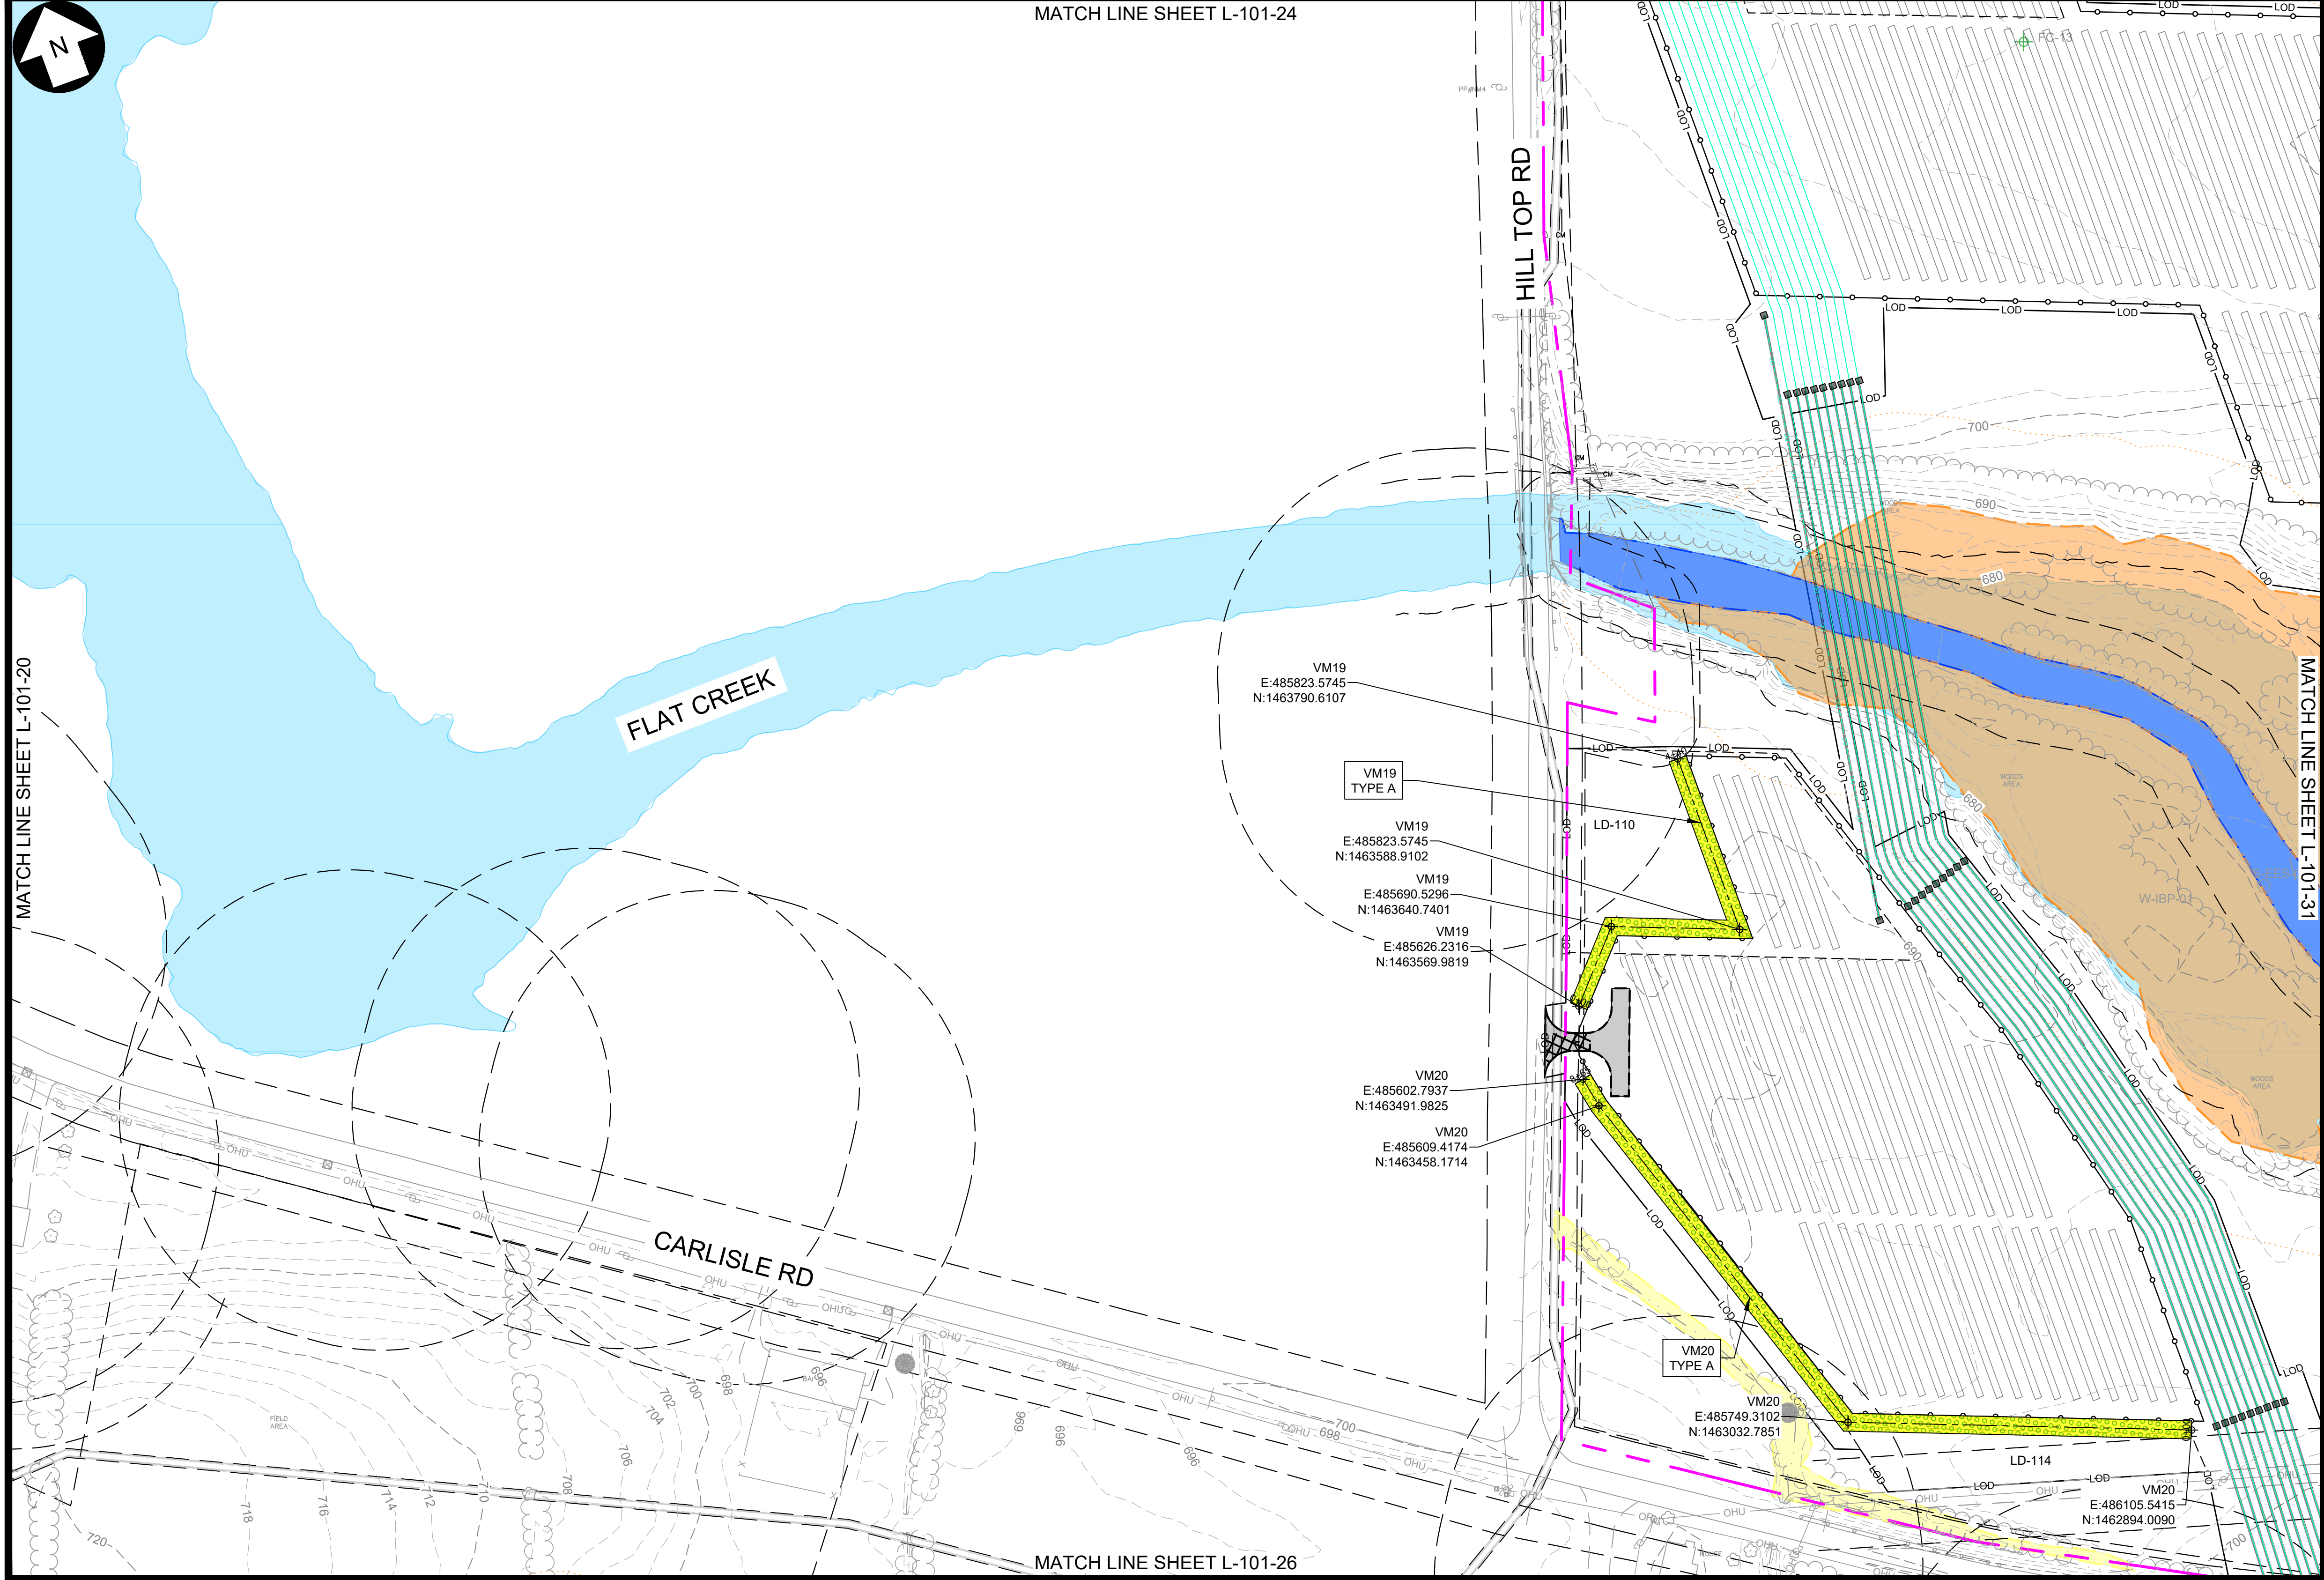

KEY MAP
N.T.S.

LEGEND

EXISTING	DESCRIPTION	PROPOSED
---	LEASE LINE	---
---	PROPERTY LINE NOT PART OF LEASE	---
---	ADJOINER DEED LINE	---
---	RIGHT-OF-WAY/EASEMENT	---
---	ZONING SETBACK	---
---	NATURAL RESOURCE BUFFER	---
---	STONEWALL	---
---	FENCE	---
---	TREE LINE	---
---	TREE CLEARING AND GRUBBING	---
---	TREE CUTTING, NO GRUBBING	---
---	MAJOR CONTOUR	---
---	MINOR CONTOUR	---
---	STREAM (ALTA SURVEY)	---
---	STREAM (ORES)	---
---	STREAM (ASSUMED USACE)	---
---	STREAM (ASSUMED NON-JURISDICTIONAL)	---
---	WETLAND (POTENTIALLY USACE ISOLATED)	---
---	WETLAND (NYS MAPPED CLASS 3)	---
---	WETLAND (ORES CLASS 4)	---
---	ORES WETLAND 100' BUFFER	---
---	WETLAND (ASSUMED USACE)	---
---	SURFACE WATER (ORES)	---
---	SURFACE WATER (USACE)	---
---	FEMA FLOODWAY	---
---	FEMA 100-YEAR FLOODPLAIN	---
---	FEMA 500-YEAR FLOODPLAIN	---
---	BASELINE	---
---	UNPAVED ACCESS ROAD	---
---	STABILIZED ACCESS ROAD	---
---	PERVIOUS ACCESS ROAD	---
---	LAYDOWN AREA	---
---	PHOTO-VOLTAIC ARRAY & INVERTER (ORIENTATION MAY VARY)	---
---	UTILITY POLE & OVERHEAD ELECTRIC	---
---	MV ROUTE & BORE PIT	---
---	DC ROUTE	---
---	SOIL BOUNDARY	---
---	LIMIT OF DISTURBANCE/SILT FENCE	---
---	SNOWMOBILE TRAIL	---
---	INFILTRATION TRENCH	---
---	STABILIZED CONST. ENTRANCE	---
---	VEGETATED FILTER STRIP	---
---	UNDISTURBED VEGETATED AREA	---
---	AVOIDANCE AREAS	---
---	VEGETATIVE BUFFER TYPE A / B	---
---	SOIL BORING LOCATION	---

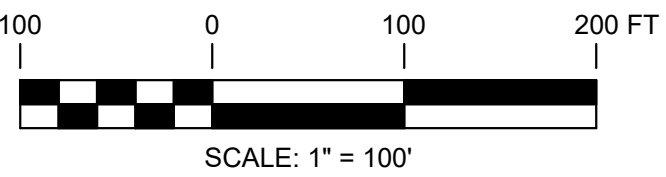

PRELIMINARY
NOT FOR CONSTRUCTION

WARNING

THIS DRAWING HAS BEEN APPROVED BY A NEW YORK STATE PROFESSIONAL ENGINEER IN ACCORDANCE WITH NEW YORK EDUCATION LAW TITLE 8, ART. 145, PARA 7209. IT MUST NOT BE REVISED OR ALTERED IN ANY MANNER UNLESS AUTHORIZED BY A NYS LICENSED PROFESSIONAL ENGINEER.

THIS IS A COMPUTER AIDED DESIGN DRAWING. A RECORD OF THE REVISIONS OF THIS DOCUMENT WITH APPROVAL INITIALS/SIGNATURES & P.E. SEAL IS MAINTAINED IN THE FILES OF THE OFFICE OF RENEWABLE ENERGY SITING.



249 Western Avenue
Augusta, ME 04330



SUITE 1805 - 55 FIFTH AVE
NEW YORK, NY 10003

PROJECT NO: 435979

REV	DESCRIPTION	DATE	DES	CHK	APP
D	ISSUED FOR NYS ORES REVIEW	07/17/2024	AL	MR	-
C	ISSUED FOR FINAL REVIEW	07/01/2024	TRC	MR	-
B	ISSUED FOR CLIENT REVIEW	6/07/2024	TRC	MR	-
A	ISSUED FOR PHASE 2 CLIENT REVIEW	04/12/2024	AL	MR	-



TRC DESIGNED
AL DRAWN
MR CHECKED
APPROVED
REVIEW 1
REVIEW 2

FLAT CREEK SOLAR PROJECT
CORDELIO POWER LP
LANDSCAPE PLAN

ROOT/CANAJOHARIE




NEW YORK

01/11/2024
DATE



L-101-25

REV.
D

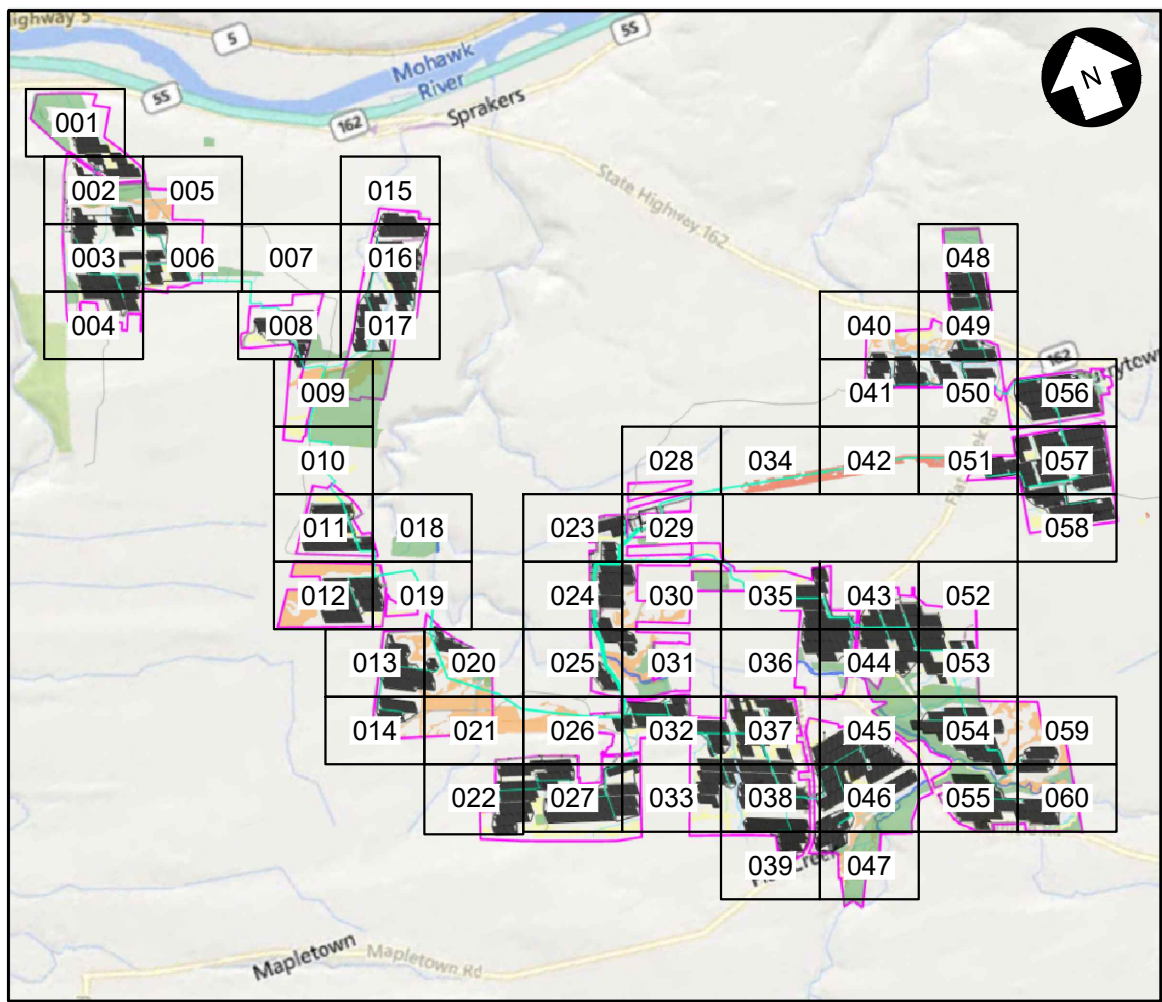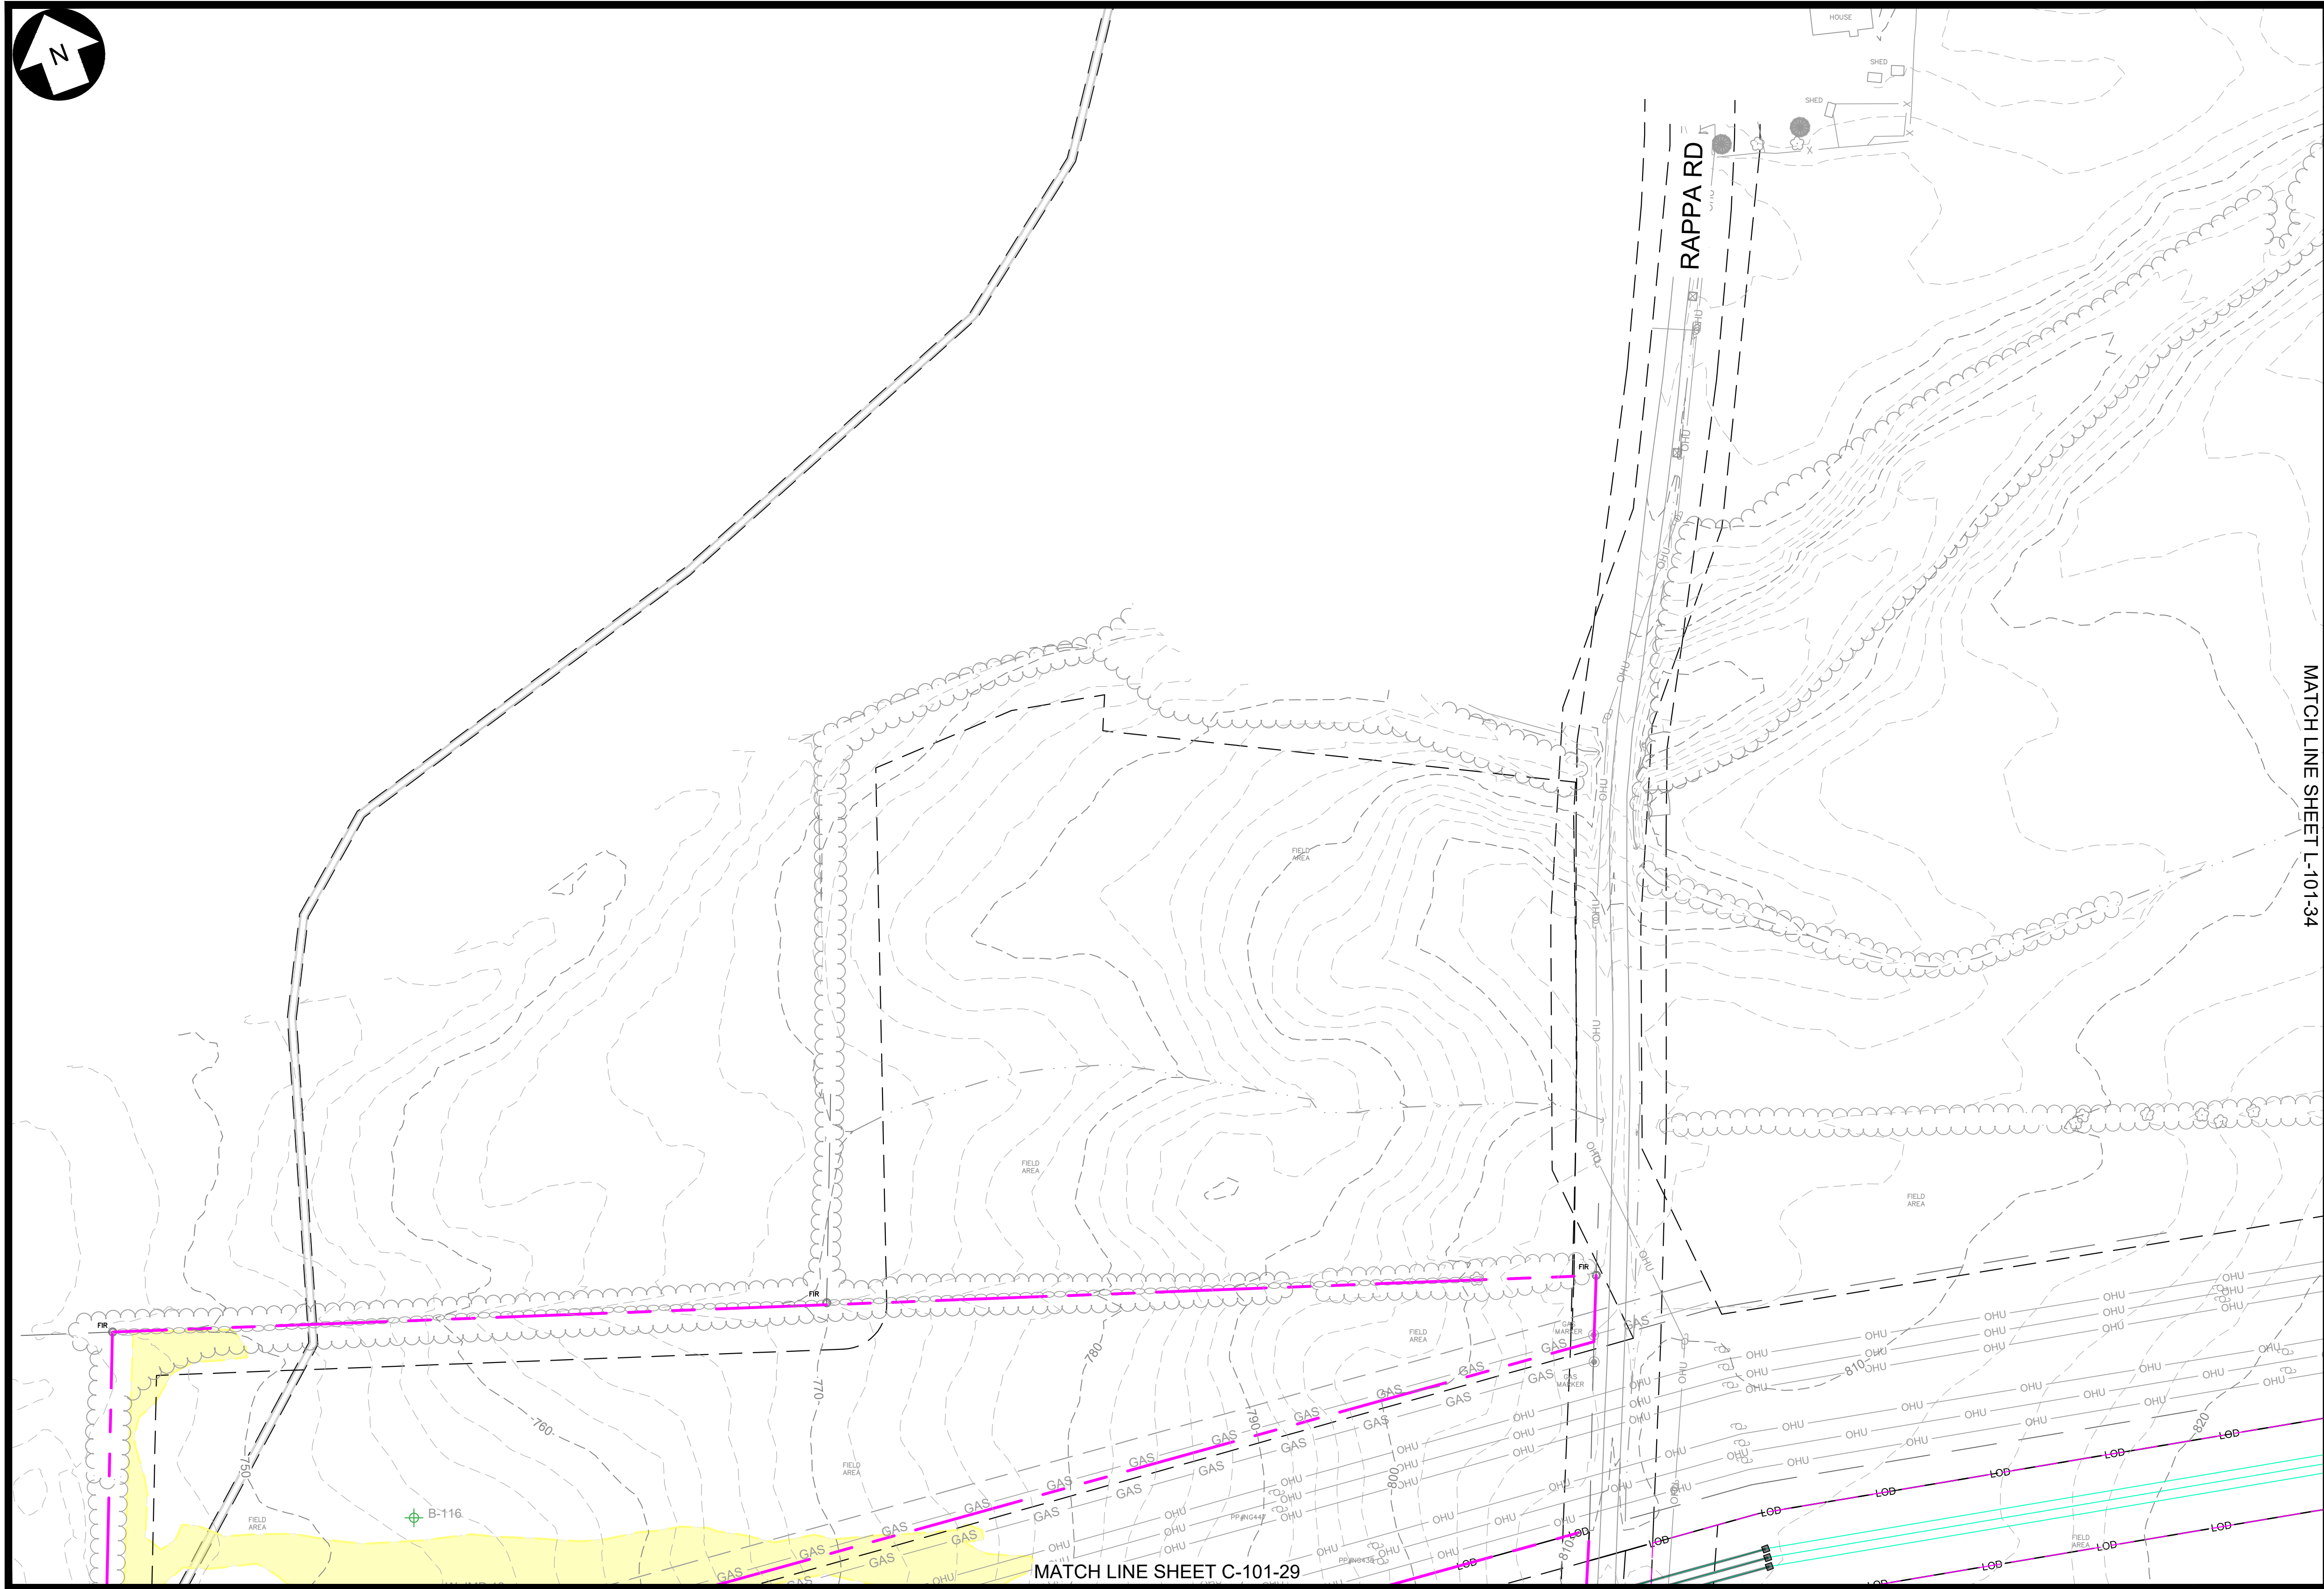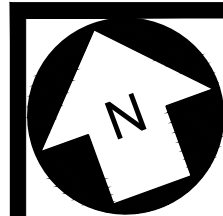

KEY MAP
N.T.S.

LEGEND

EXISTING	DESCRIPTION	PROPOSED
	LEASE LINE	
	PROPERTY LINE NOT PART OF LEASE	
	ADJOINER DEED LINE	
	RIGHT-OF-WAY/EASEMENT	
	ZONING SETBACK	
	NATURAL RESOURCE BUFFER	
	STONEWALL	
	FENCE	
	TREE LINE	
	TREE CLEARING AND GRUBBING	
	TREE CUTTING, NO GRUBBING	
	MAJOR CONTOUR	
	MINOR CONTOUR	
	STREAM (ALTA SURVEY)	
	STREAM (ORES)	
	STREAM (ASSUMED USACE)	
	STREAM (ASSUMED NON-JURISDICTIONAL)	
	WETLAND (POTENTIALLY USACE ISOLATED)	
	WETLAND (NYS MAPPED CLASS 3)	
	WETLAND (ORES CLASS 4)	
	ORES WETLAND 100' BUFFER	
	WETLAND (ASSUMED USACE)	
	SURFACE WATER (ORES)	
	SURFACE WATER (USACE)	
	FEMA FLOODWAY	
	FEMA 100-YEAR FLOODPLAIN	
	FEMA 500-YEAR FLOODPLAIN	
	BASELINE	
	UNPAVED ACCESS ROAD	
	STABILIZED ACCESS ROAD	
	PERVIOUS ACCESS ROAD	
	LAYDOWN AREA	
	PHOTO-VOLTAIC ARRAY & INVERTER (ORIENTATION MAY VARY)	
	UTILITY POLE & OVERHEAD ELECTRIC	
	MV ROUTE & BORE PIT	
	DC ROUTE	
	SOIL BOUNDARY	
	LIMIT OF DISTURBANCE/SILT FENCE	
	SNOWMOBILE TRAIL	
	INFILTRATION TRENCH	
	STABILIZED CONST. ENTRANCE	
	VEGETATED FILTER STRIP	
	UNDISTURBED VEGETATED AREA	
	AVOIDANCE AREAS	
	VEGETATIVE BUFFER TYPE A / B	
	SOIL BORING LOCATION	



PRELIMINARY
NOT FOR CONSTRUCTION

WARNING

THIS DRAWING HAS BEEN APPROVED BY A NEW YORK STATE PROFESSIONAL ENGINEER IN ACCORDANCE WITH NEW YORK EDUCATION LAW TITLE 8, ART. 145, PARA 7209. IT MUST NOT BE REVISED OR ALTERED IN ANY MANNER UNLESS AUTHORIZED BY A NYS LICENSED PROFESSIONAL ENGINEER.

THIS IS A COMPUTER AIDED DESIGN DRAWING. A RECORD OF THE REVISIONS OF THIS DOCUMENT WITH APPROVAL INITIALS/SIGNATURES & P.E. SEAL IS MAINTAINED IN THE FILES OF THE OFFICE OF RENEWABLE ENERGY SITING.



249 Western Avenue
Augusta, ME 04330



SUITE 1805 - 55 FIFTH AVE
NEW YORK, NY 10003

PROJECT NO: 435979

REV	DESCRIPTION	DATE	DES	CHK	APP
D	ISSUED FOR NYS ORES REVIEW	07/17/2024	AL	MR	-
C	ISSUED FOR FINAL REVIEW	07/01/2024	TRC	MR	-
B	ISSUED FOR CLIENT REVIEW	6/07/2024	TRC	MR	-
A	ISSUED FOR PHASE 2 CLIENT REVIEW	04/12/2024	AL	MR	-



TRC
DESIGNED
AL
DRAWN
MR
CHECKED
APPROVED

FLAT CREEK SOLAR PROJECT
CORDELIO POWER LP
LANDSCAPE PLAN

ROOT/CANAJOHARIE



NEW YORK

01/11/2024
DATE



L-101-28

REV.
D

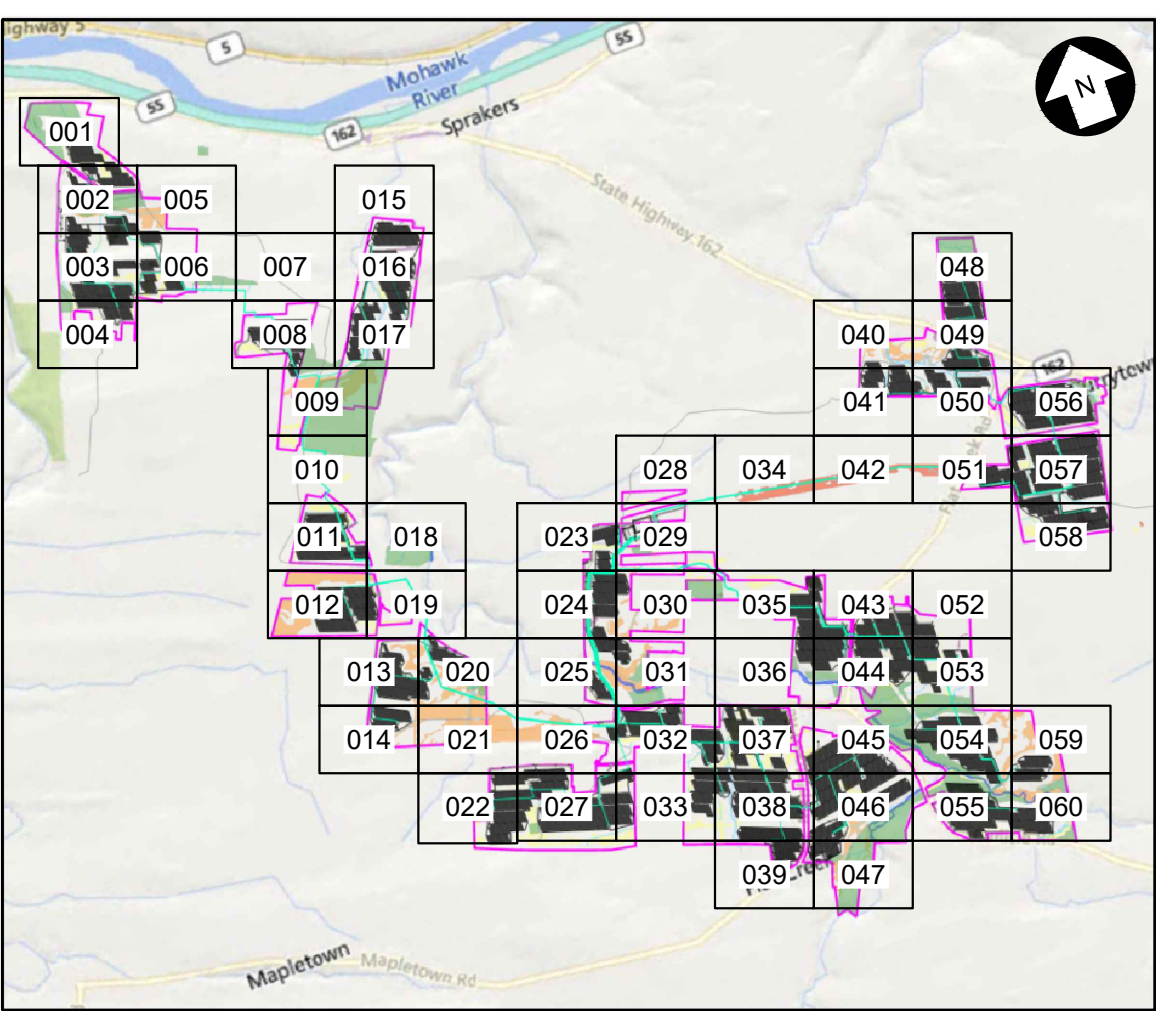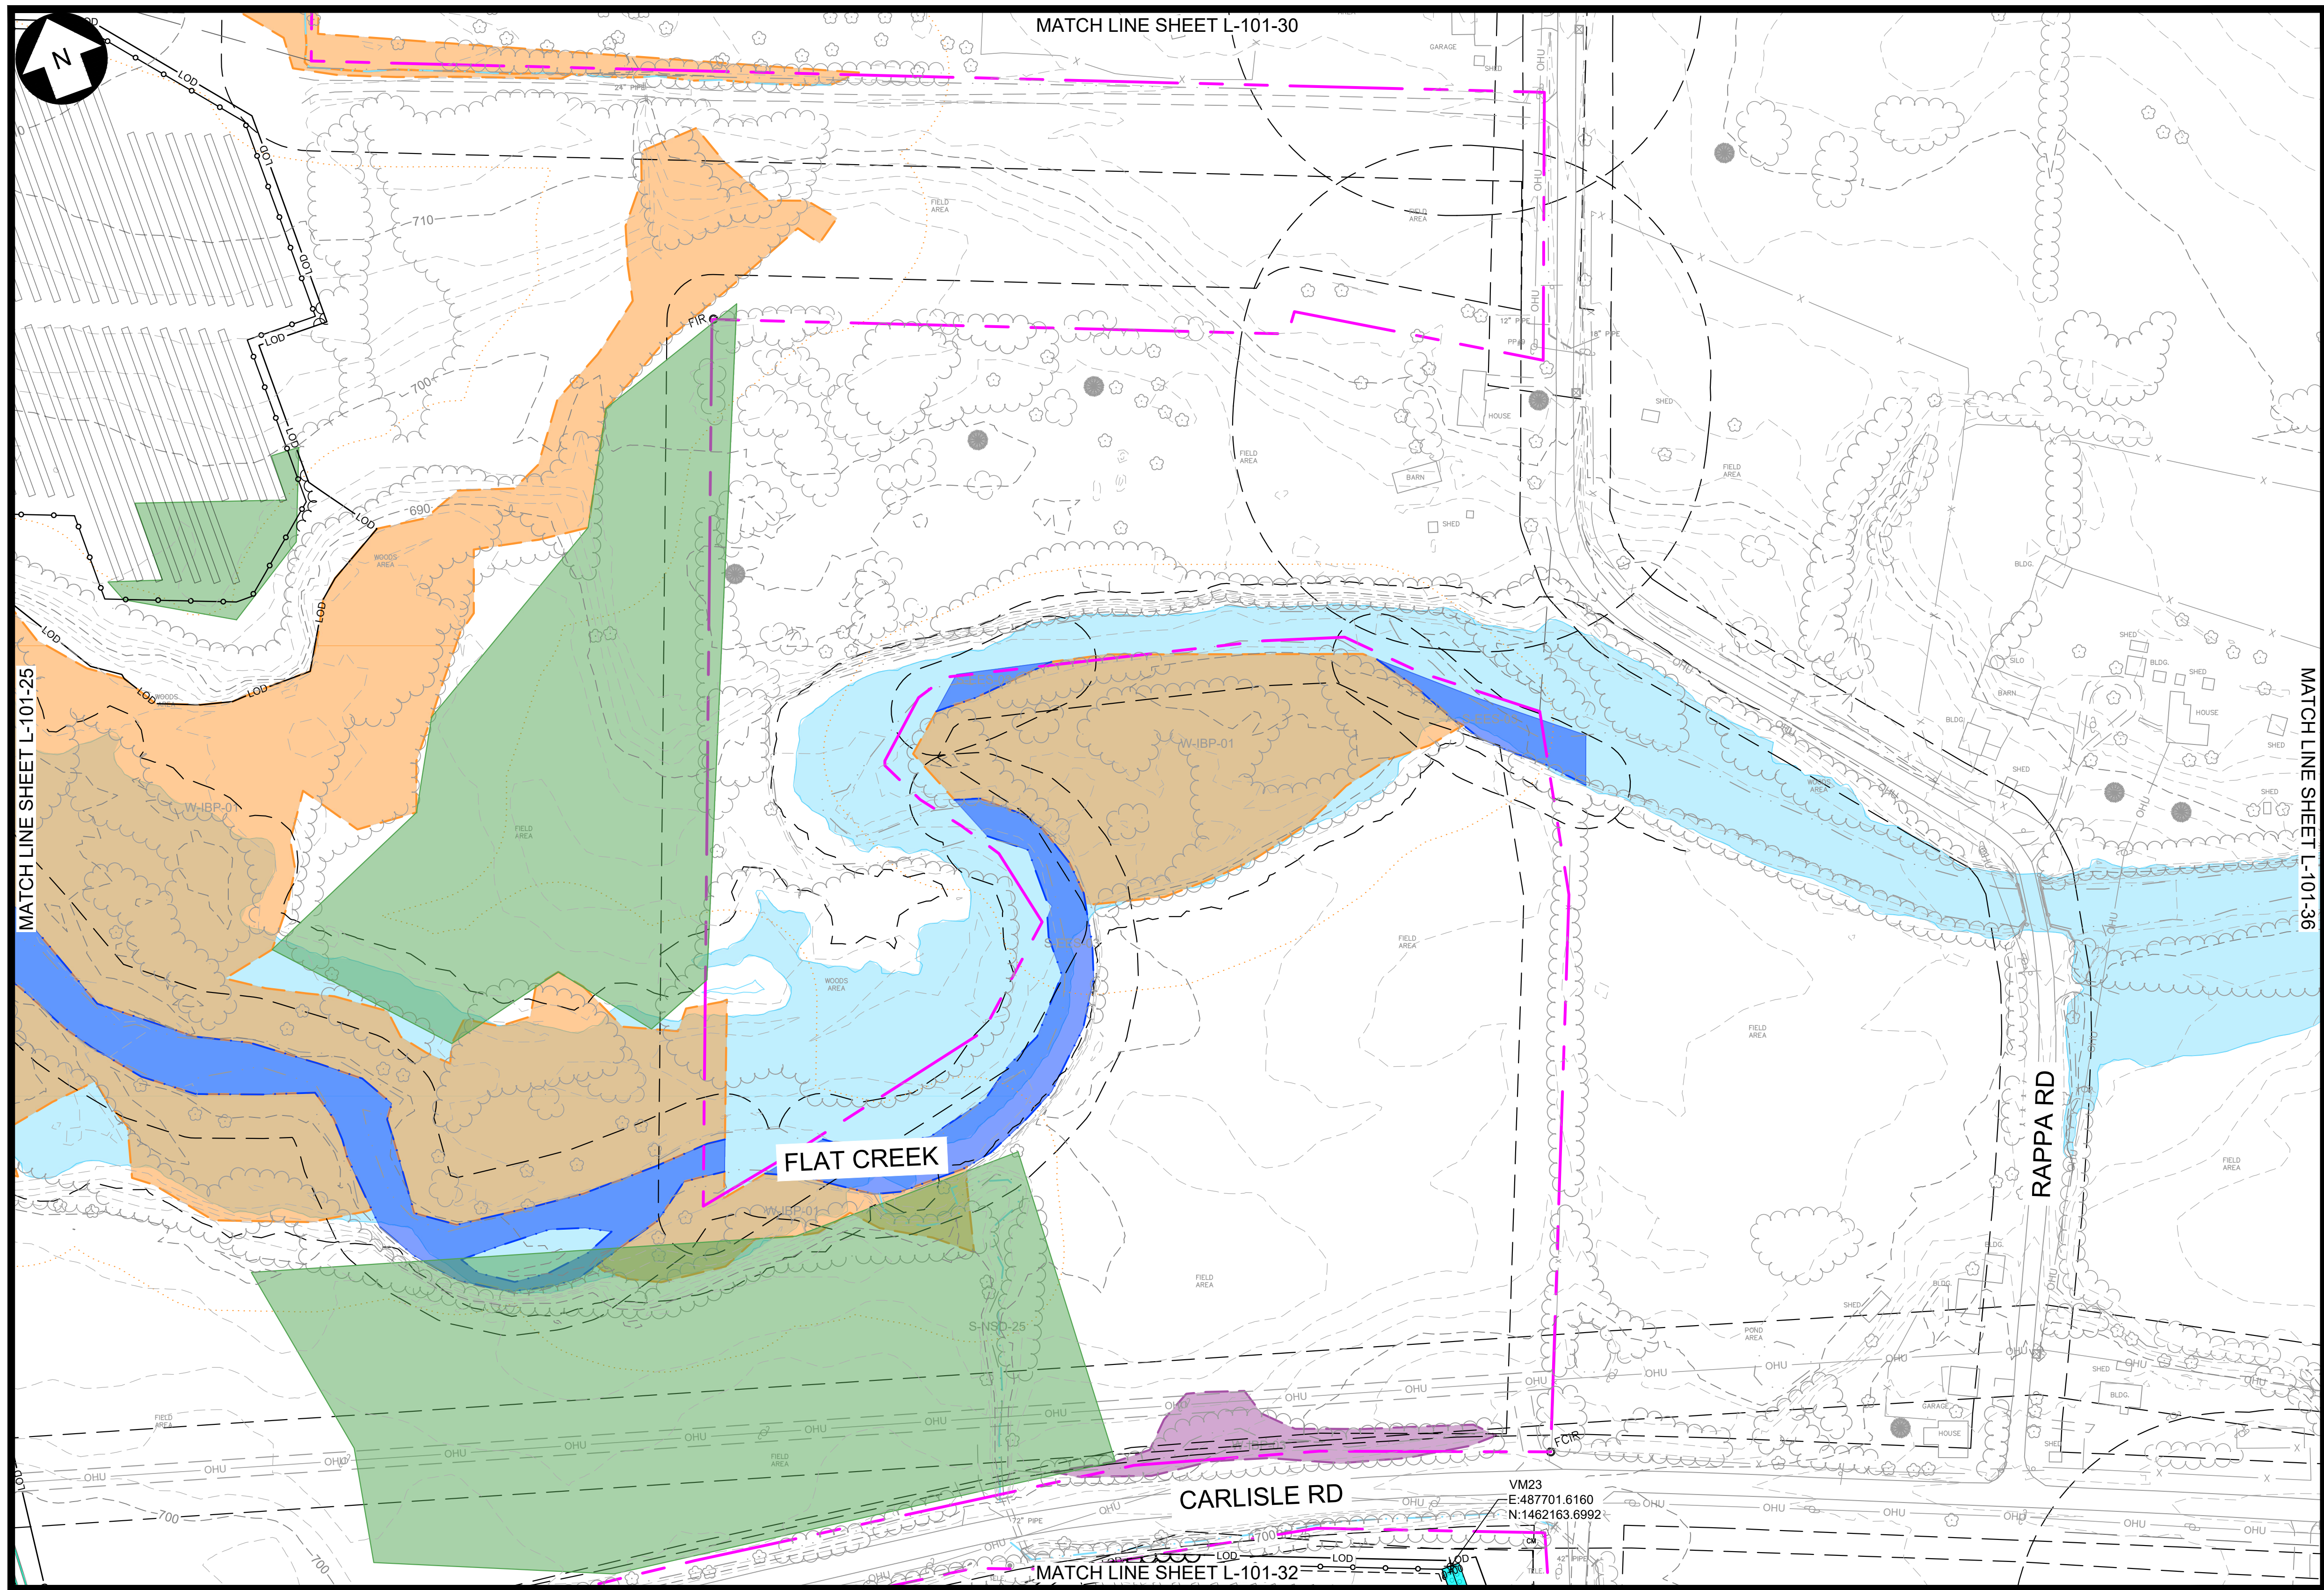

KEY MAP
N.T.S.

LEGEND

EXISTING	DESCRIPTION	PROPOSED
---	LEASE LINE	---
---	PROPERTY LINE NOT PART OF LEASE	---
---	ADJOINER DEED LINE	---
---	RIGHT-OF-WAY/EASEMENT	---
---	ZONING SETBACK	---
---	NATURAL RESOURCE BUFFER	---
---	STONEWALL	---
---	FENCE	---
---	TREE LINE	---
---	TREE CLEARING AND GRUBBING	---
---	TREE CUTTING, NO GRUBBING	---
---	MAJOR CONTOUR	---
---	MINOR CONTOUR	---
---	STREAM (ALTA SURVEY)	---
---	STREAM (ORES)	---
---	STREAM (ASSUMED USAGE)	---
---	STREAM (ASSUMED NON-JURISDICTIONAL)	---
---	WETLAND (POTENTIALLY USAGE ISOLATED)	---
---	WETLAND (NYS MAPPED CLASS 3)	---
---	WETLAND (ORES CLASS 4)	---
---	ORES WETLAND 100' BUFFER	---
---	WETLAND (ASSUMED USAGE)	---
---	SURFACE WATER (ORES)	---
---	SURFACE WATER (USAGE)	---
---	FEMA FLOODWAY	---
---	FEMA 100-YEAR FLOODPLAIN	---
---	FEMA 500-YEAR FLOODPLAIN	---
---	BASELINE	---
---	UNPAVED ACCESS ROAD	---
---	STABILIZED ACCESS ROAD	---
---	PERVIOUS ACCESS ROAD	---
---	LAYDOWN AREA	---
---	PHOTO-VOLTAIC ARRAY & INVERTER (ORIENTATION MAY VARY)	---
---	UTILITY POLE & OVERHEAD ELECTRIC	---
---	MV ROUTE & BORE PIT	---
---	DC ROUTE	---
---	SOIL BOUNDARY	---
---	LIMIT OF DISTURBANCE/SILT FENCE	---
---	SNOWMOBILE TRAIL	---
---	INFILTRATION TRENCH	---
---	STABILIZED CONST. ENTRANCE	---
---	VEGETATED FILTER STRIP	---
---	UNDISTURBED VEGETATED AREA	---
---	AVOIDANCE AREAS	---
---	VEGETATIVE BUFFER TYPE A / B	---
---	SOIL BORING LOCATION	---



PRELIMINARY
NOT FOR CONSTRUCTION

WARNING
THIS DRAWING HAS BEEN APPROVED BY A NEW YORK STATE PROFESSIONAL ENGINEER IN ACCORDANCE WITH NEW YORK EDUCATION LAW TITLE 8, ART. 145, PARA 7209. IT MUST NOT BE REVISED OR ALTERED IN ANY MANNER UNLESS AUTHORIZED BY A NYS LICENSED PROFESSIONAL ENGINEER.

THIS IS A COMPUTER AIDED DESIGN DRAWING. A RECORD OF THE REVISIONS OF THIS DOCUMENT WITH APPROVAL INITIALS/SIGNATURES & P.E. SEAL IS MAINTAINED IN THE FILES OF THE OFFICE OF RENEWABLE ENERGY SITING.



249 Western Avenue
Augusta, ME 04330




SUITE 1805 - 55 FIFTH AVE
NEW YORK, NY 10003

PROJECT NO: 435979




REV	DESCRIPTION	DATE	DES	CHK	APP
D	ISSUED FOR NYS ORES REVIEW	07/17/2024	AL	MR	-
C	ISSUED FOR FINAL REVIEW	07/01/2024	TRC	MR	-
B	ISSUED FOR CLIENT REVIEW	6/07/2024	TRC	MR	-
A	ISSUED FOR PHASE 2 CLIENT REVIEW	04/12/2024	AL	MR	-




TRC DESIGNED AL DRAWN MR CHECKED APPROVED		FLAT CREEK SOLAR PROJECT CORDELIO POWER LP LANDSCAPE PLAN		NEW YORK	
REVIEW 1 REVIEW 2		01/11/2024 DATE 1"=100' SCALE		L-101-31	
				REV. D	

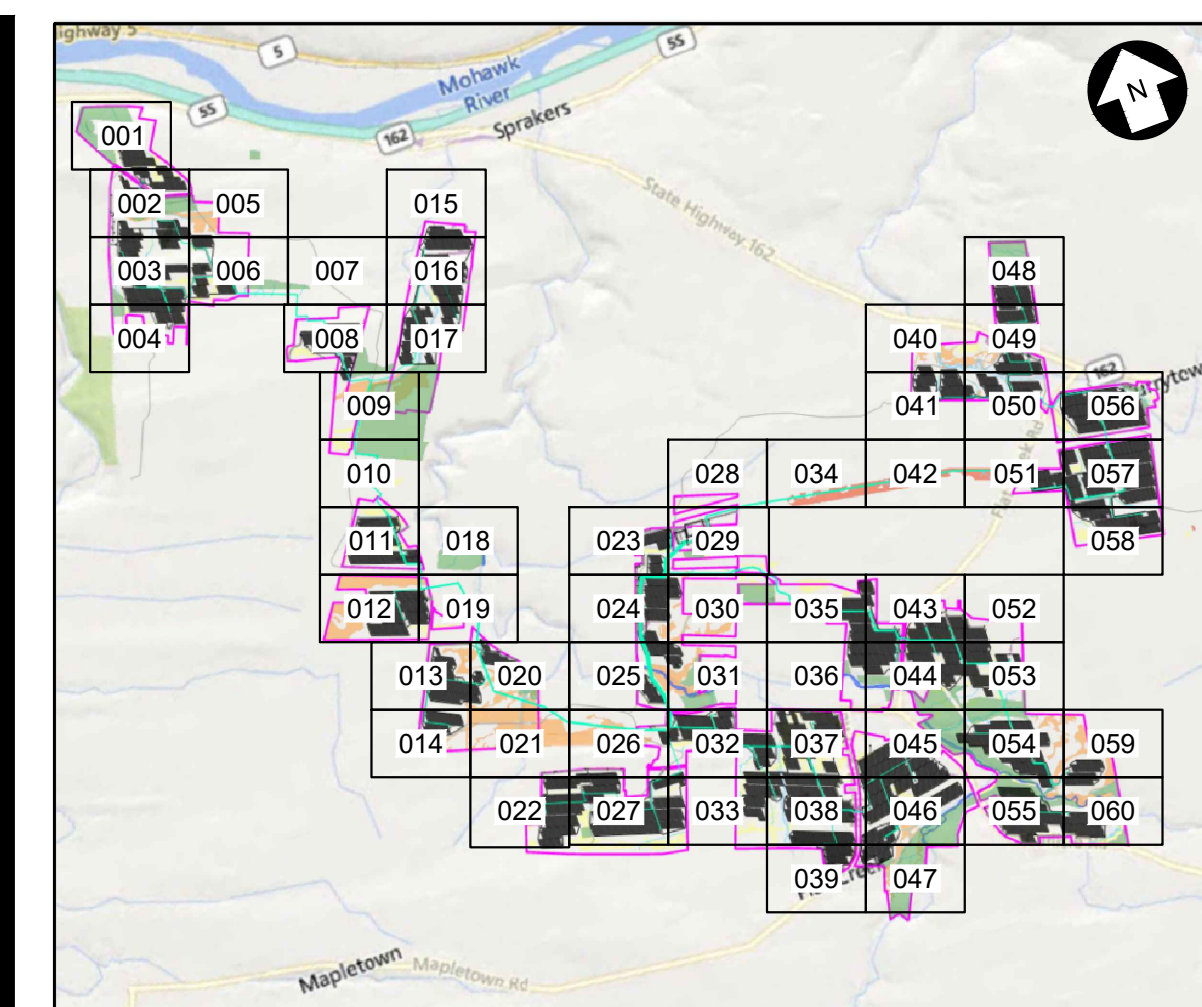

KEY MAP
N.T.S.

   EXISTING	DESCRIPTION	PROPOSED
	LEASE LINE	
	PROPERTY LINE NOT PART OF LEASE	
	ADJOINER DEED LINE	
	RIGHT-OF-WAY/EASEMENT	
	ZONING SETBACK	
	NATURAL RESOURCE BUFFER	
	STONEWALL	
	FENCE	
	FENCE LINE	
	TREE CLEARING AND GRUBBING	
	TREE CUTTING, NO GRUBBING	
	MAJOR CONTOUR	
	MINOR CONTOUR	
	STREAM (ALTA SURVEY)	
	STREAM (ORES)	
	STREAM (ASSUMED USAGE)	
	STREAM (ASSUMED NON-JURISDICTIONAL)	
	WETLAND (POTENTIALLY USAGE ISOLATED)	
	WETLAND (NYS MAPPED CLASS 3)	
	WETLAND (ORES CLASS 4)	
	ORES WETLAND 100' BUFFER	
	WETLAND (ASSUMED USAGE)	
	SURFACE WATER (ORES)	
	SURFACE WATER (USAGE)	
	FEMA FLOODWAY	
	FEMA 100-YEAR FLOODPLAIN	
	FEMA 500-YEAR FLOODPLAIN	
	BASELINE	
	UNPAVED ACCESS ROAD	
	STABILIZED ACCESS ROAD	
	PERVIOUS ACCESS ROAD	
	LAYDOWN AREA	
	PHOTO-VOLTAIC ARRAY & INVERTER (ORIENTATION MAY VARY)	
	UTILITY POLE & OVERHEAD ELECTRIC	
	MV ROUTE & BORE PIT	
	DC ROUTE	
	SOIL BOUNDARY	
	LIMIT OF DISTURBANCE/SILT FENCE	
	SNOWMOBILE TRAIL	
	INFILTRATION TRENCH	
	STABILIZED CONST. ENTRANCE	
	VEGETATED FILTER STRIP	
	UNDISTURBED VEGETATED AREA	
	AVOIDANCE AREAS	
	VEGETATIVE BUFFER TYPE A / B	
	SOIL BORING LOCATION	

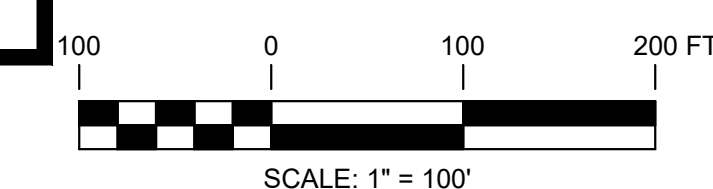

SCALE: 1" = 100'



PRELIMINARY

NOT FOR CONSTRUCTION

WARNING

THIS DRAWING HAS BEEN APPROVED BY A NEW YORK STATE PROFESSIONAL ENGINEER IN ACCORDANCE WITH NEW YORK EDUCATION LAW TITLE 8, ART. 145, PARA 7209. IT MUST NOT BE REVISED OR ALTERED IN ANY MANNER UNLESS AUTHORIZED BY A NYS LICENSED PROFESSIONAL ENGINEER.

THIS IS A COMPUTER AIDED DESIGN DRAWING. A RECORD OF THE REVISIONS
OF THIS DOCUMENT WITH APPROVAL INITIALS/SIGNATURES & P.E. SEAL
IS MAINTAINED IN THE FILES OF THE OFFICE OF RENEWABLE ENERGY SITING.



249 Western Avenue
Augusta, ME 04330




SUITE 1805 - 55 FIFTH AVE
NEW YORK, NY 10003

PROJECT NO: 435979


REV	DESCRIPTION	DATE	DES	CHK	AP
D	ISSUED FOR NYS ORES REVIEW	07/17/2024	AL	MR	-
C	ISSUED FOR FINAL REVIEW	07/01/2024	TRC	MR	-
B	ISSUED FOR CLIENT REVIEW	6/07/2024	TRC	MR	-
A	ISSUED FOR PHASE 2 CLIENT REVIEW	04/12/2024	AL	MR	-



TRC DESIGNED AL DRAWN MR CHECKED - APPROVED	FLAT CREEK SOLAR PROJECT CORDELIO POWER LP LANDSCAPE PLAN -			NEW YORK
- REVIEW 1 - REVIEW 2	01/11/2024 DATE 1"=100'		L-101-33	REV D

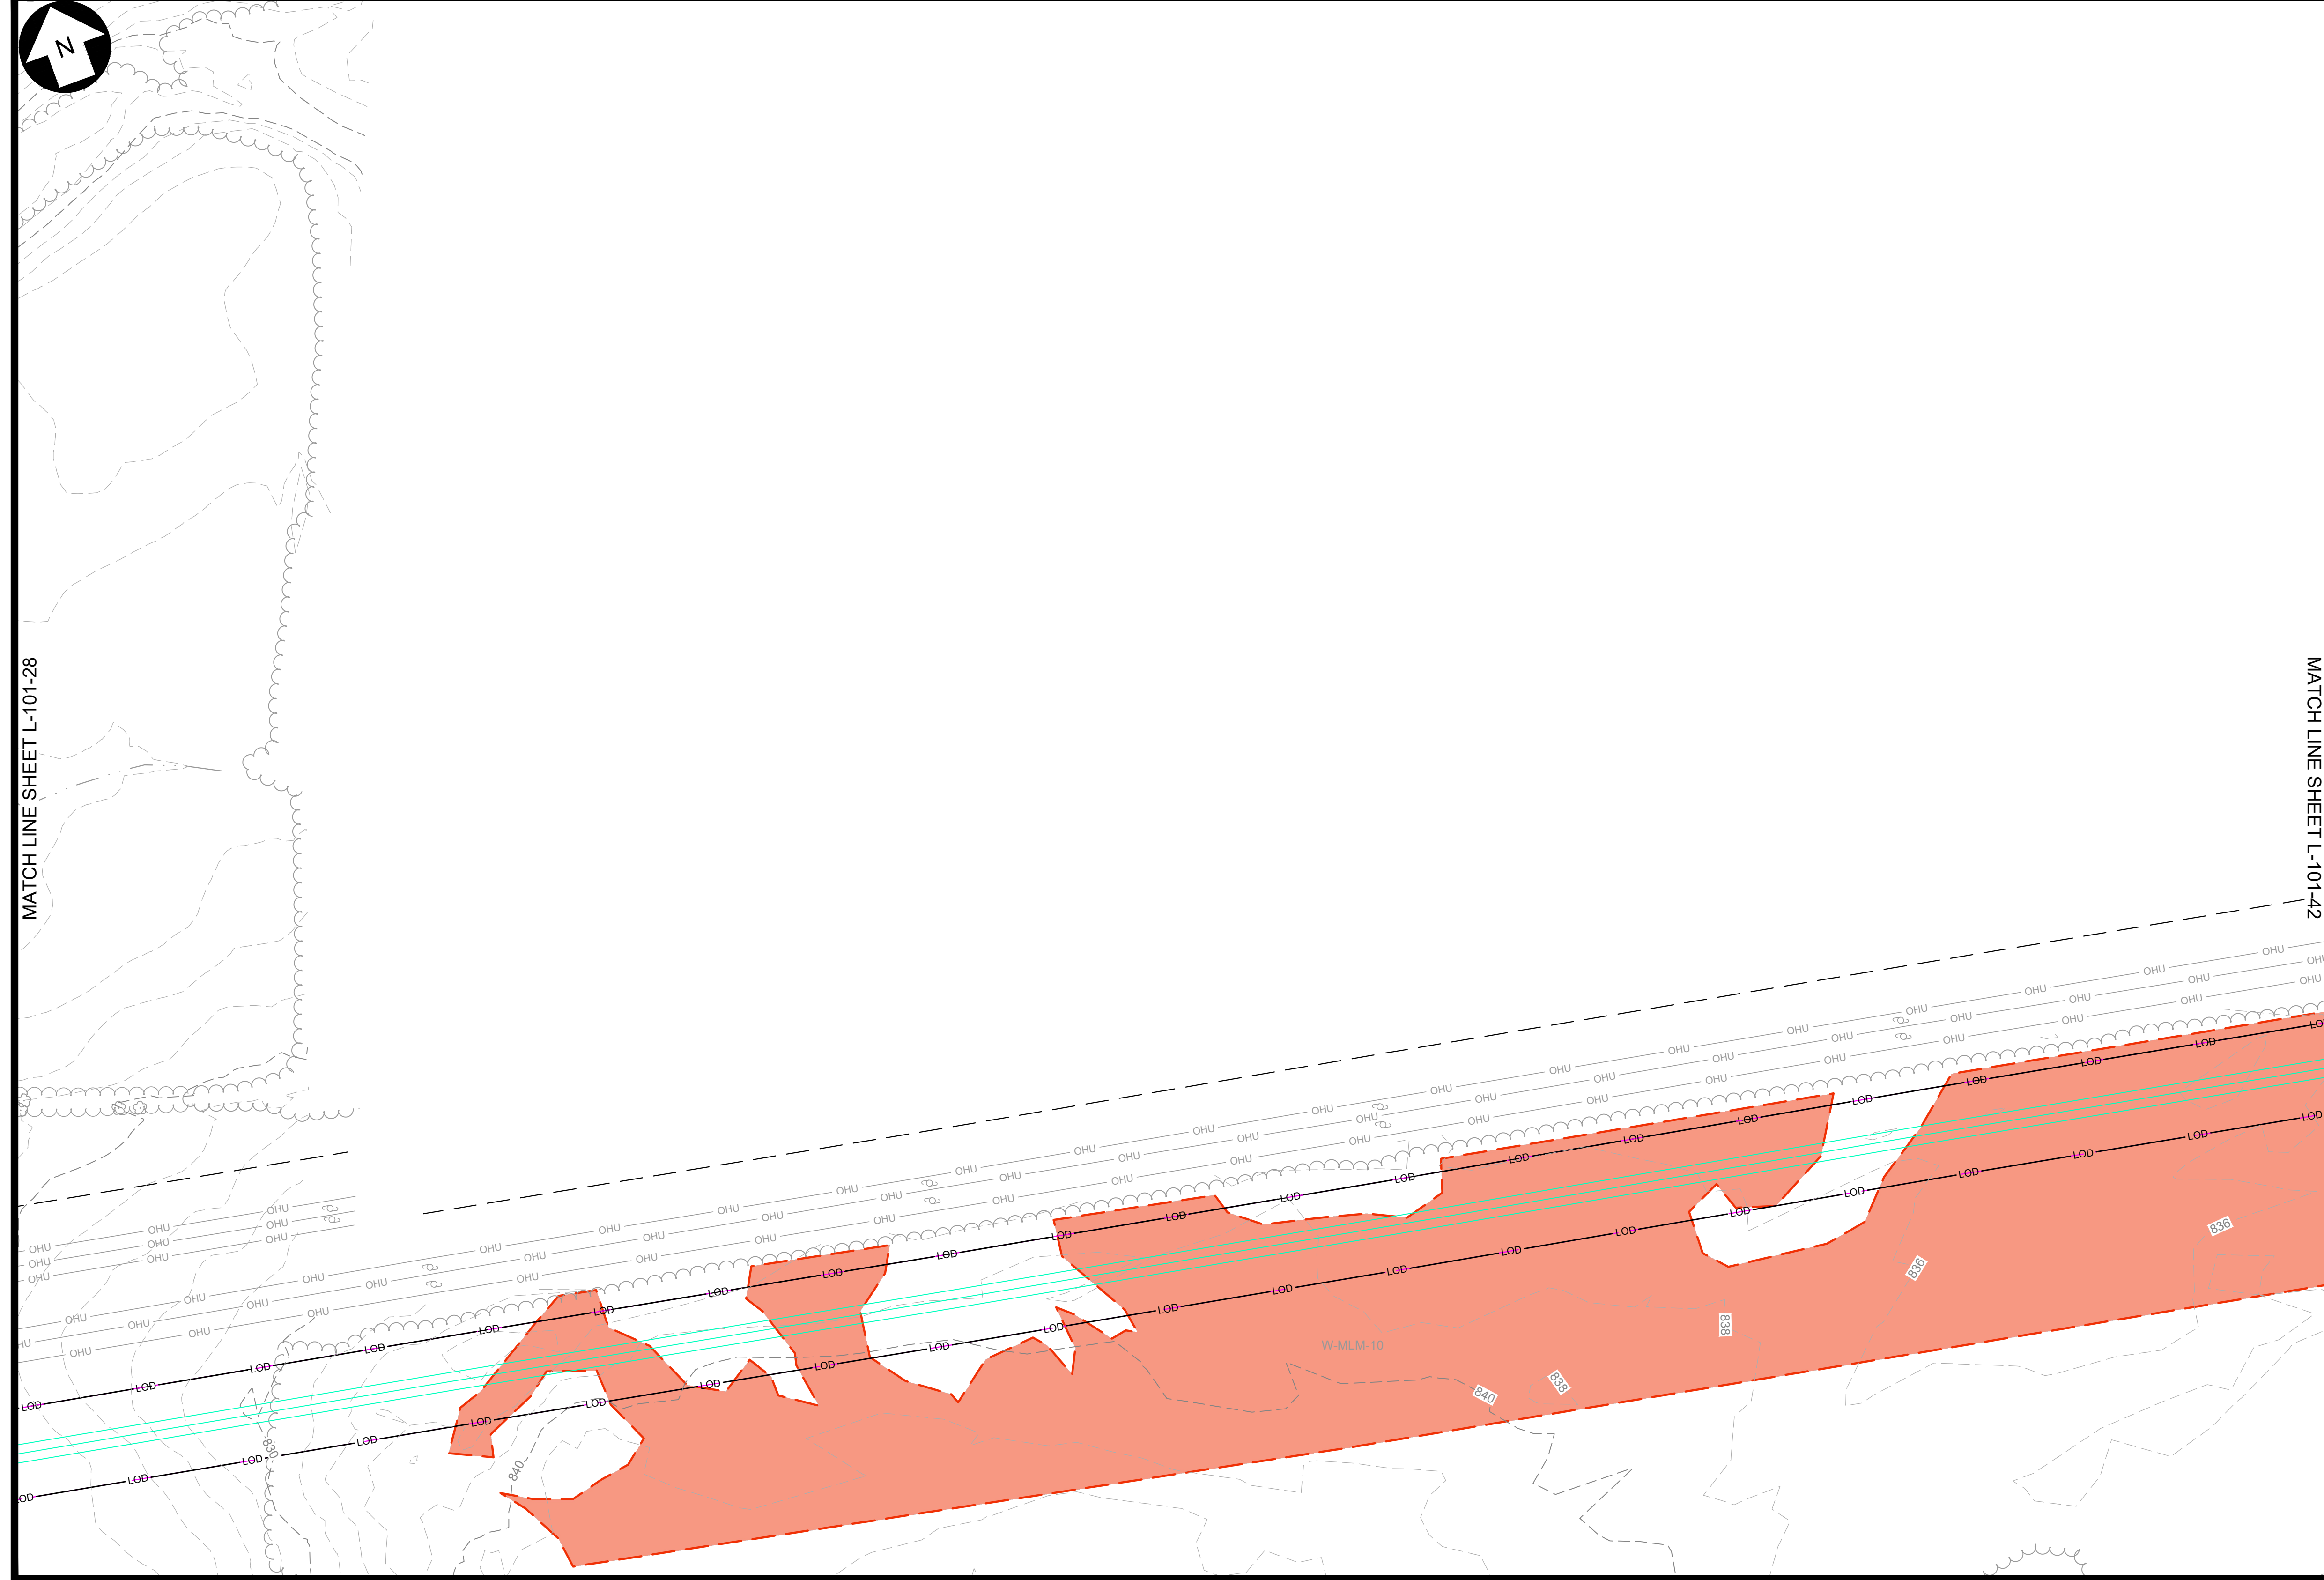

EXISTING	DESCRIPTION	PROPOSED
	LEASE LINE	
	PROPERTY LINE NOT PART OF LEASE	
	ADJOINER DEED LINE	
	RIGHT-OF-WAY/EASEMENT	
	ZONING SETBACK	
	NATURAL RESOURCE BUFFER	
	STONEWALL	
	FENCE	
	TREE LINE	
	TREE CLEARING AND GRUBBING	
	TREE CUTTING, NO GRUBBING	
	MAJOR CONTOUR	
	MINOR CONTOUR	
	STREAM (ALTA SURVEY)	
	STREAM (ORES)	
	STREAM (ASSUMED USAGE)	
	STREAM (ASSUMED NON-JURISDICTIONAL)	
	WETLAND (POTENTIALLY USAGE ISOLATED)	
	WETLAND (NYS MAPPED CLASS 3)	
	WETLAND (ORES CLASS 4)	
	ORES WETLAND 100' BUFFER	
	WETLAND (ASSUMED USAGE)	
	SURFACE WATER (ORES)	
	SURFACE WATER (USAGE)	
	FEMA FLOODWAY	
	FEMA 100-YEAR FLOODPLAIN	
	FEMA 500-YEAR FLOODPLAIN	
	BASELINE	
	UNPAVED ACCESS ROAD	
	STABILIZED ACCESS ROAD	
	PERVIOUS ACCESS ROAD	
	LAYDOWN AREA	
	PHOTO-VOLTAIC ARRAY & INVERTER (ORIENTATION MAY VARY)	
	UTILITY POLE & OVERHEAD ELECTRIC	
	MV ROUTE & BORE PIT	
	DC ROUTE	
	SOIL BOUNDARY	
	LIMIT OF DISTURBANCE/SILT FENCE	
	SNOWMOBILE TRAIL	
	INFILTRATION TRENCH	
	STABILIZED CONST. ENTRANCE	
	VEGETATED FILTER STRIP	
	UNDISTURBED VEGETATED AREA	
	AVOIDANCE AREAS	
	VEGETATIVE BUFFER TYPE A / B	
	SOIL BORING LOCATION	

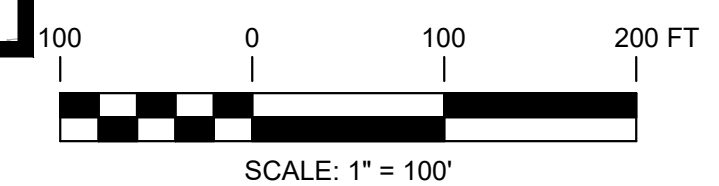

SCALE: 1" = 100'

WARNING

THIS DRAWING HAS BEEN APPROVED BY A NEW YORK STATE PROFESSIONAL ENGINEER IN ACCORDANCE WITH NEW YORK EDUCATION LAW TITLE 8, ART. 145, PARA 7209. IT MUST NOT BE REVISED OR ALTERED IN ANY MANNER UNLESS AUTHORIZED BY A NYS LICENSED PROFESSIONAL ENGINEER.

THIS IS A COMPUTER AIDED DESIGN DRAWING. A RECORD OF THE REVISIONS OF THIS DOCUMENT WITH APPROVAL INITIALS/SIGNATURES & P.E. SEAL IS MAINTAINED IN THE FILES OF THE OFFICE OF RENEWABLE ENERGY SITING.



249 Western Avenue
Augusta, ME 04330

CORDELIO
POWER

SUITE 1805 - 55 FIFTH AVE
NEW YORK, NY 10003

PROJECT NO: 435979



TRC
DESIGNED

AL
DRAWN

MR
CHECKED

-
APPROVED

FLAT CREEK SOLAR PROJECT
CORDELIO POWER LP
LANDSCAPE PLAN

ROOT/CANAJOHARIE

NEW YORK

01/11/2024
DATE

1"=100'
SCALE




L-101-34


REV.
D

Dig! Safely. New York
Call 811
before you dig

PRELIMINARY
NOT FOR CONSTRUCTION

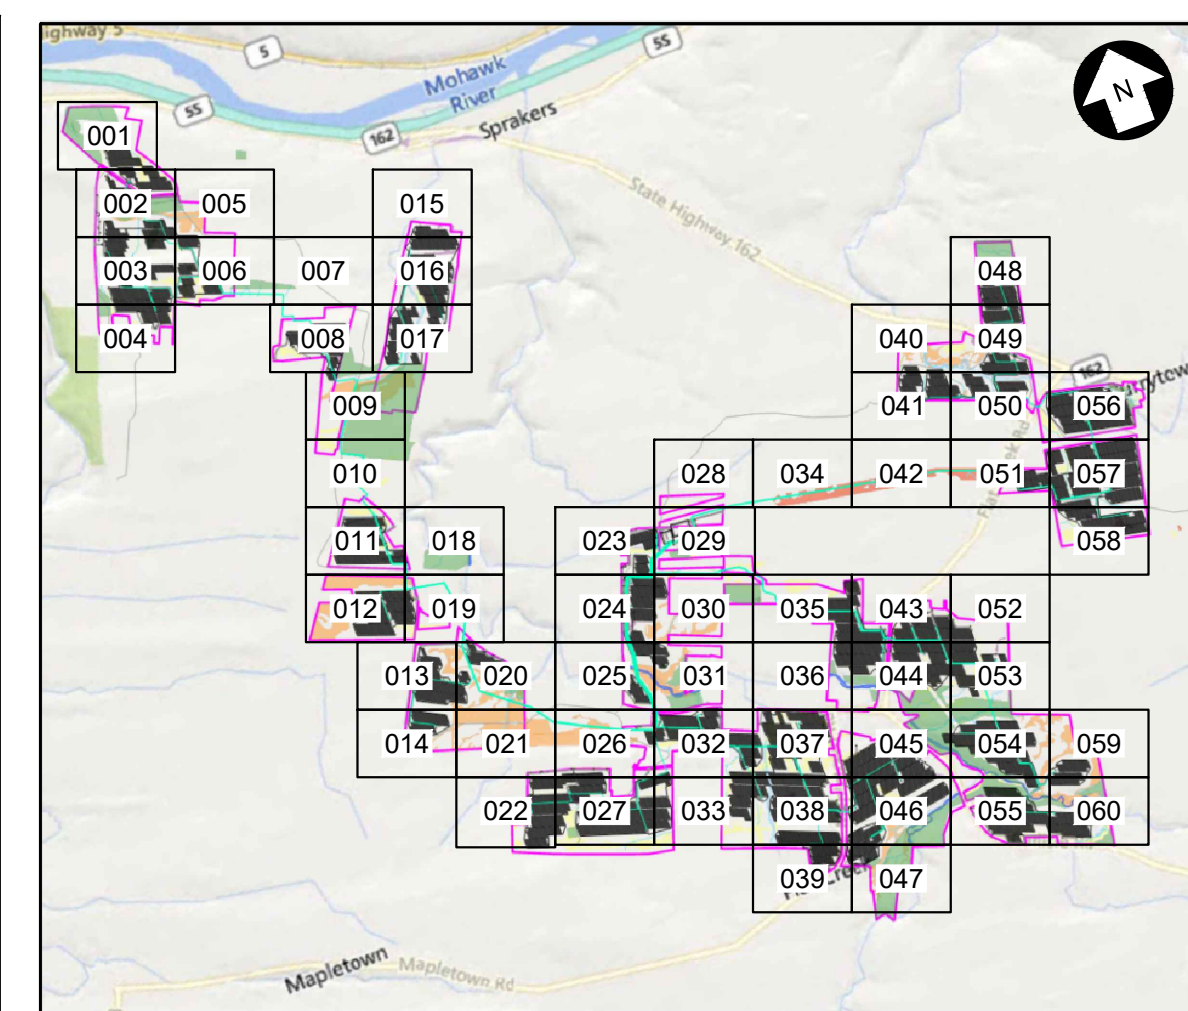

EXISTING	DESCRIPTION	PROPOSED
	LEASE LINE	
	PROPERTY LINE NOT PART OF LEASE	
	ADJOINER DEED LINE	
	RIGHT-OF-WAY/EASEMENT	
	ZONING SETBACK	
	NATURAL RESOURCE BUFFER	
	STONEWALL	
	FENCE	
	TREE LINE	
	TREE CLEARING AND GRUBBING	
	TREE CUTTING, NO GRUBBING	
	MAJOR CONTOUR	
	MINOR CONTOUR	
	STREAM (ALTA SURVEY)	
	STREAM (ORES)	
	STREAM (ASSUMED USAGE)	
	STREAM (ASSUMED NON-JURISDICTIONAL)	
	WETLAND (POTENTIALLY USACE ISOLATED)	
	WETLAND (NYS MAPPED CLASS 3)	
	WETLAND (ORES CLASS 4)	
	ORES WETLAND 100' BUFFER	
	WETLAND (ASSUMED USAGE)	
	SURFACE WATER (ORES)	
	SURFACE WATER (USAGE)	
	FEMA FLOODWAY	
	FEMA 100-YEAR FLOODPLAIN	
	FEMA 500-YEAR FLOODPLAIN	
	BASELINE	
	UNPAVED ACCESS ROAD	
	STABILIZED ACCESS ROAD	
	PERVIOUS ACCESS ROAD	
	LAYDOWN AREA	
	PHOTO-VOLTAIC ARRAY & INVERTER (ORIENTATION MAY VARY)	
	UTILITY POLE & OVERHEAD ELECTRIC	
	MV ROUTE & BORE PIT	
	DC ROUTE	
	SOIL BOUNDARY	
	LIMIT OF DISTURBANCE/SILT FENCE	
	SNOWMOBILE TRAIL	
	INFILTRATION TRENCH	
	STABILIZED CONST. ENTRANCE	
	VEGETATED FILTER STRIP	
	UNDISTURBED VEGETATED AREA	
	AVOIDANCE AREAS	
	VEGETATIVE BUFFER TYPE A / B	
	SOIL BORING LOCATION	

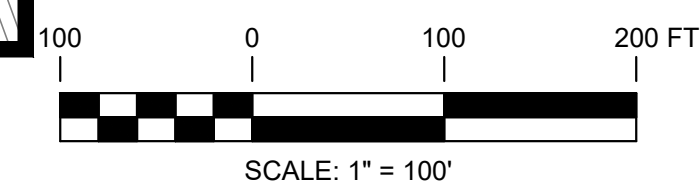

WARNING

THIS DRAWING HAS BEEN APPROVED BY A NEW YORK STATE PROFESSIONAL ENGINEER IN ACCORDANCE WITH NEW YORK EDUCATION LAW TITLE 8, ART. 145, PARA 7209. IT MUST NOT BE REVISED OR ALTERED IN ANY MANNER UNLESS AUTHORIZED BY A NYS LICENSED PROFESSIONAL ENGINEER.

THIS IS A COMPUTER AIDED DESIGN DRAWING. A RECORD OF THE REVISIONS OF THIS DOCUMENT WITH APPROVAL INITIALS/SIGNATURES & P.E. SEAL IS MAINTAINED IN THE FILES OF THE OFFICE OF RENEWABLE ENERGY SITING.

	249 Western Avenue Augusta, ME 04330		SUITE 1805 - 55 FIFTH AVE NEW YORK, NY 10003
PROJECT NO: 435979			



TRC DESIGNED AL DRAWN MR CHECKED - APPROVED	FLAT CREEK SOLAR PROJECT CORDELIO POWER LP LANDSCAPE PLAN - ROOT/CANAJOHARIE			NEW YORK
- REVIEW 1 - REVIEW 2	01/11/2024 DATE 1"=100' SCALE		L-101-35	REV D